


Appendix A-3

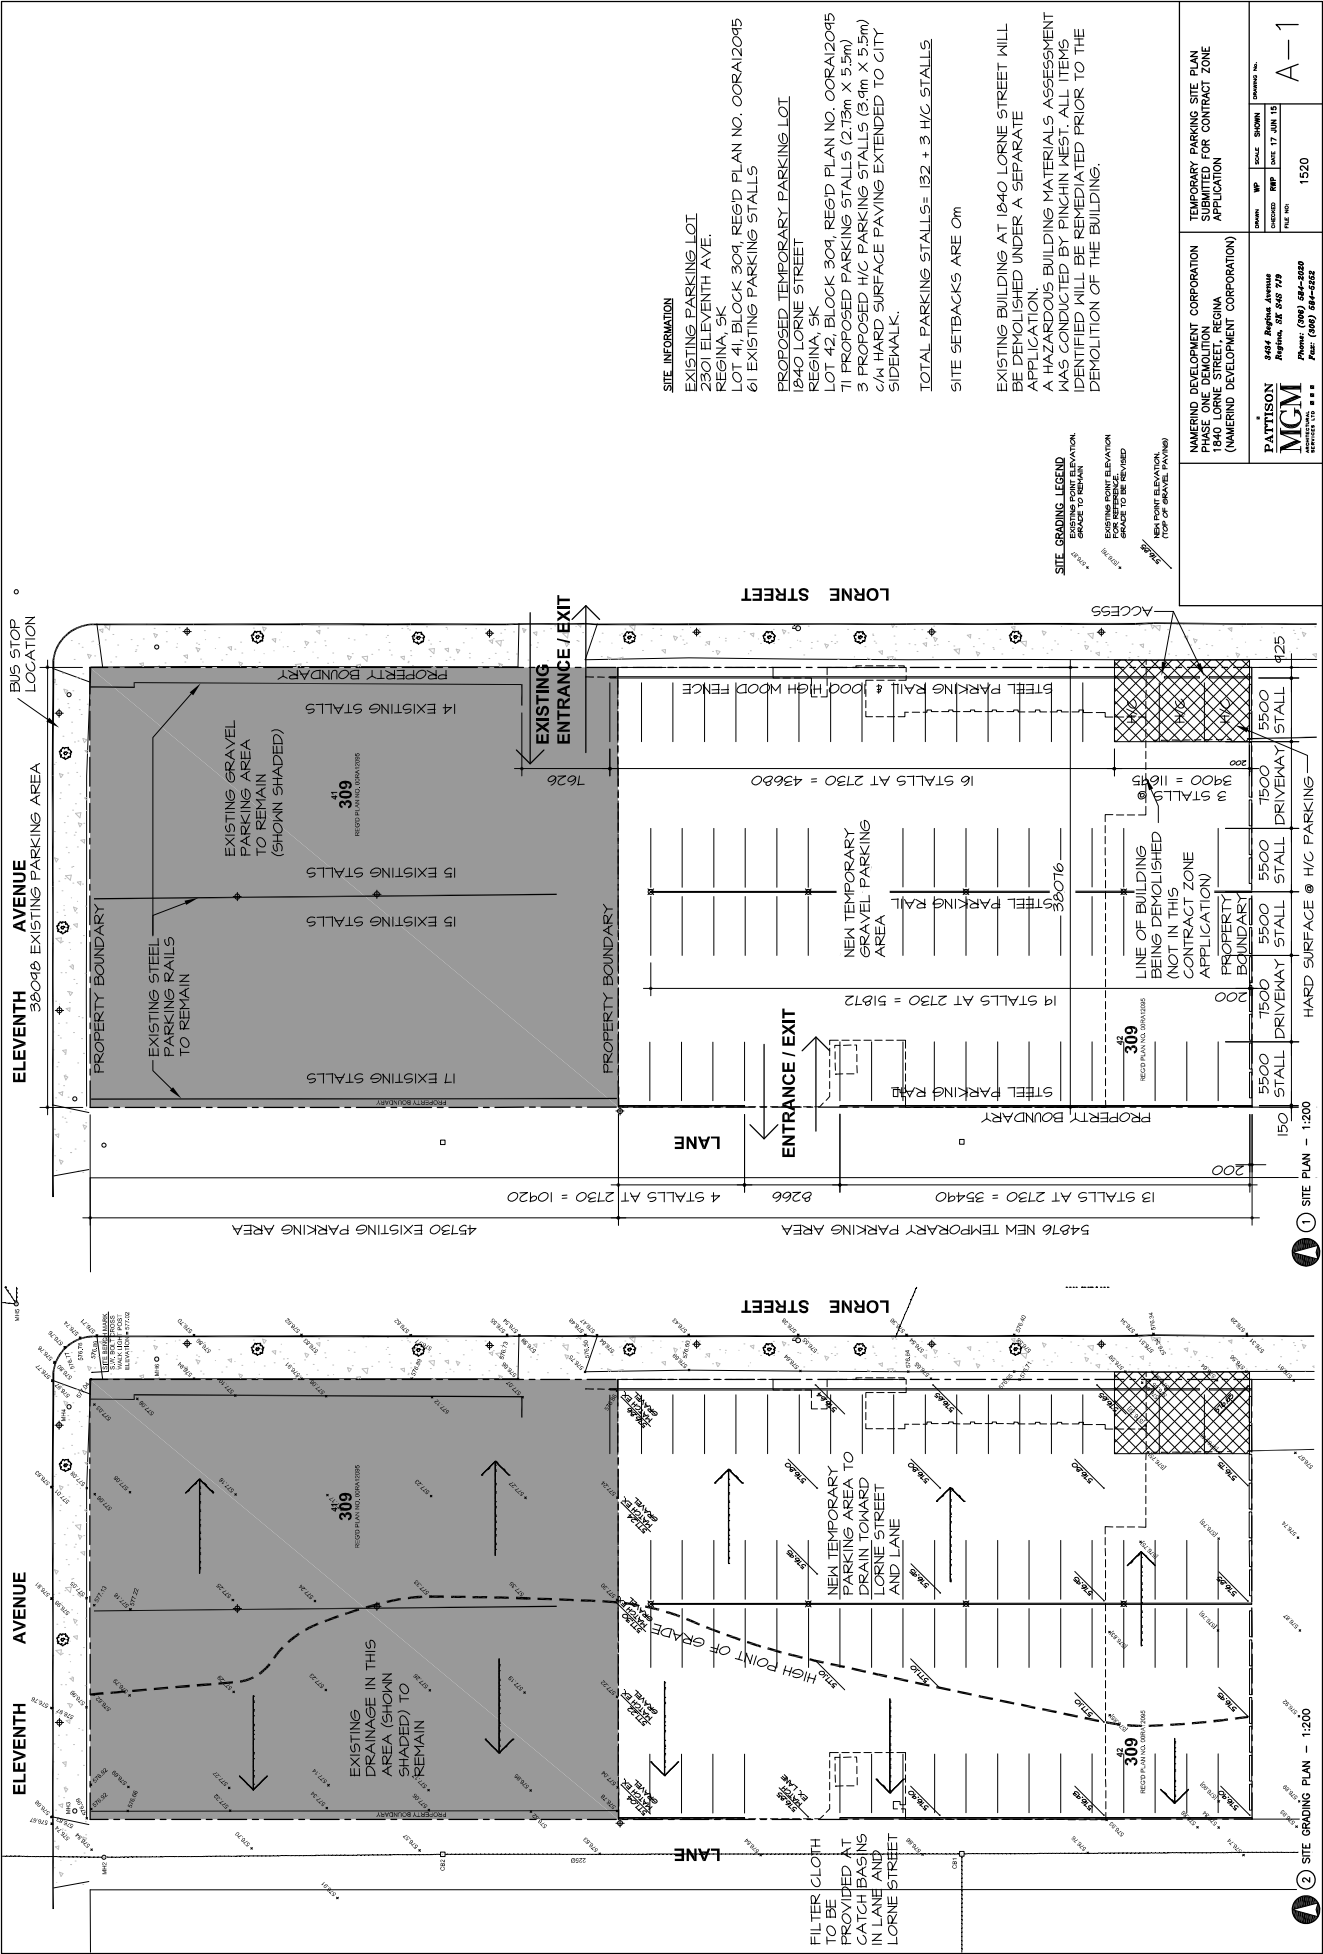

ALL RIGHTS RESERVED. THIS DRAWING IS NOT TO BE COPIED OR REPRODUCED IN ANY MANNER WITHOUT THE WRITTEN AUTHORIZATION OF THE ARCHITECT.