
Appendix A-3.3

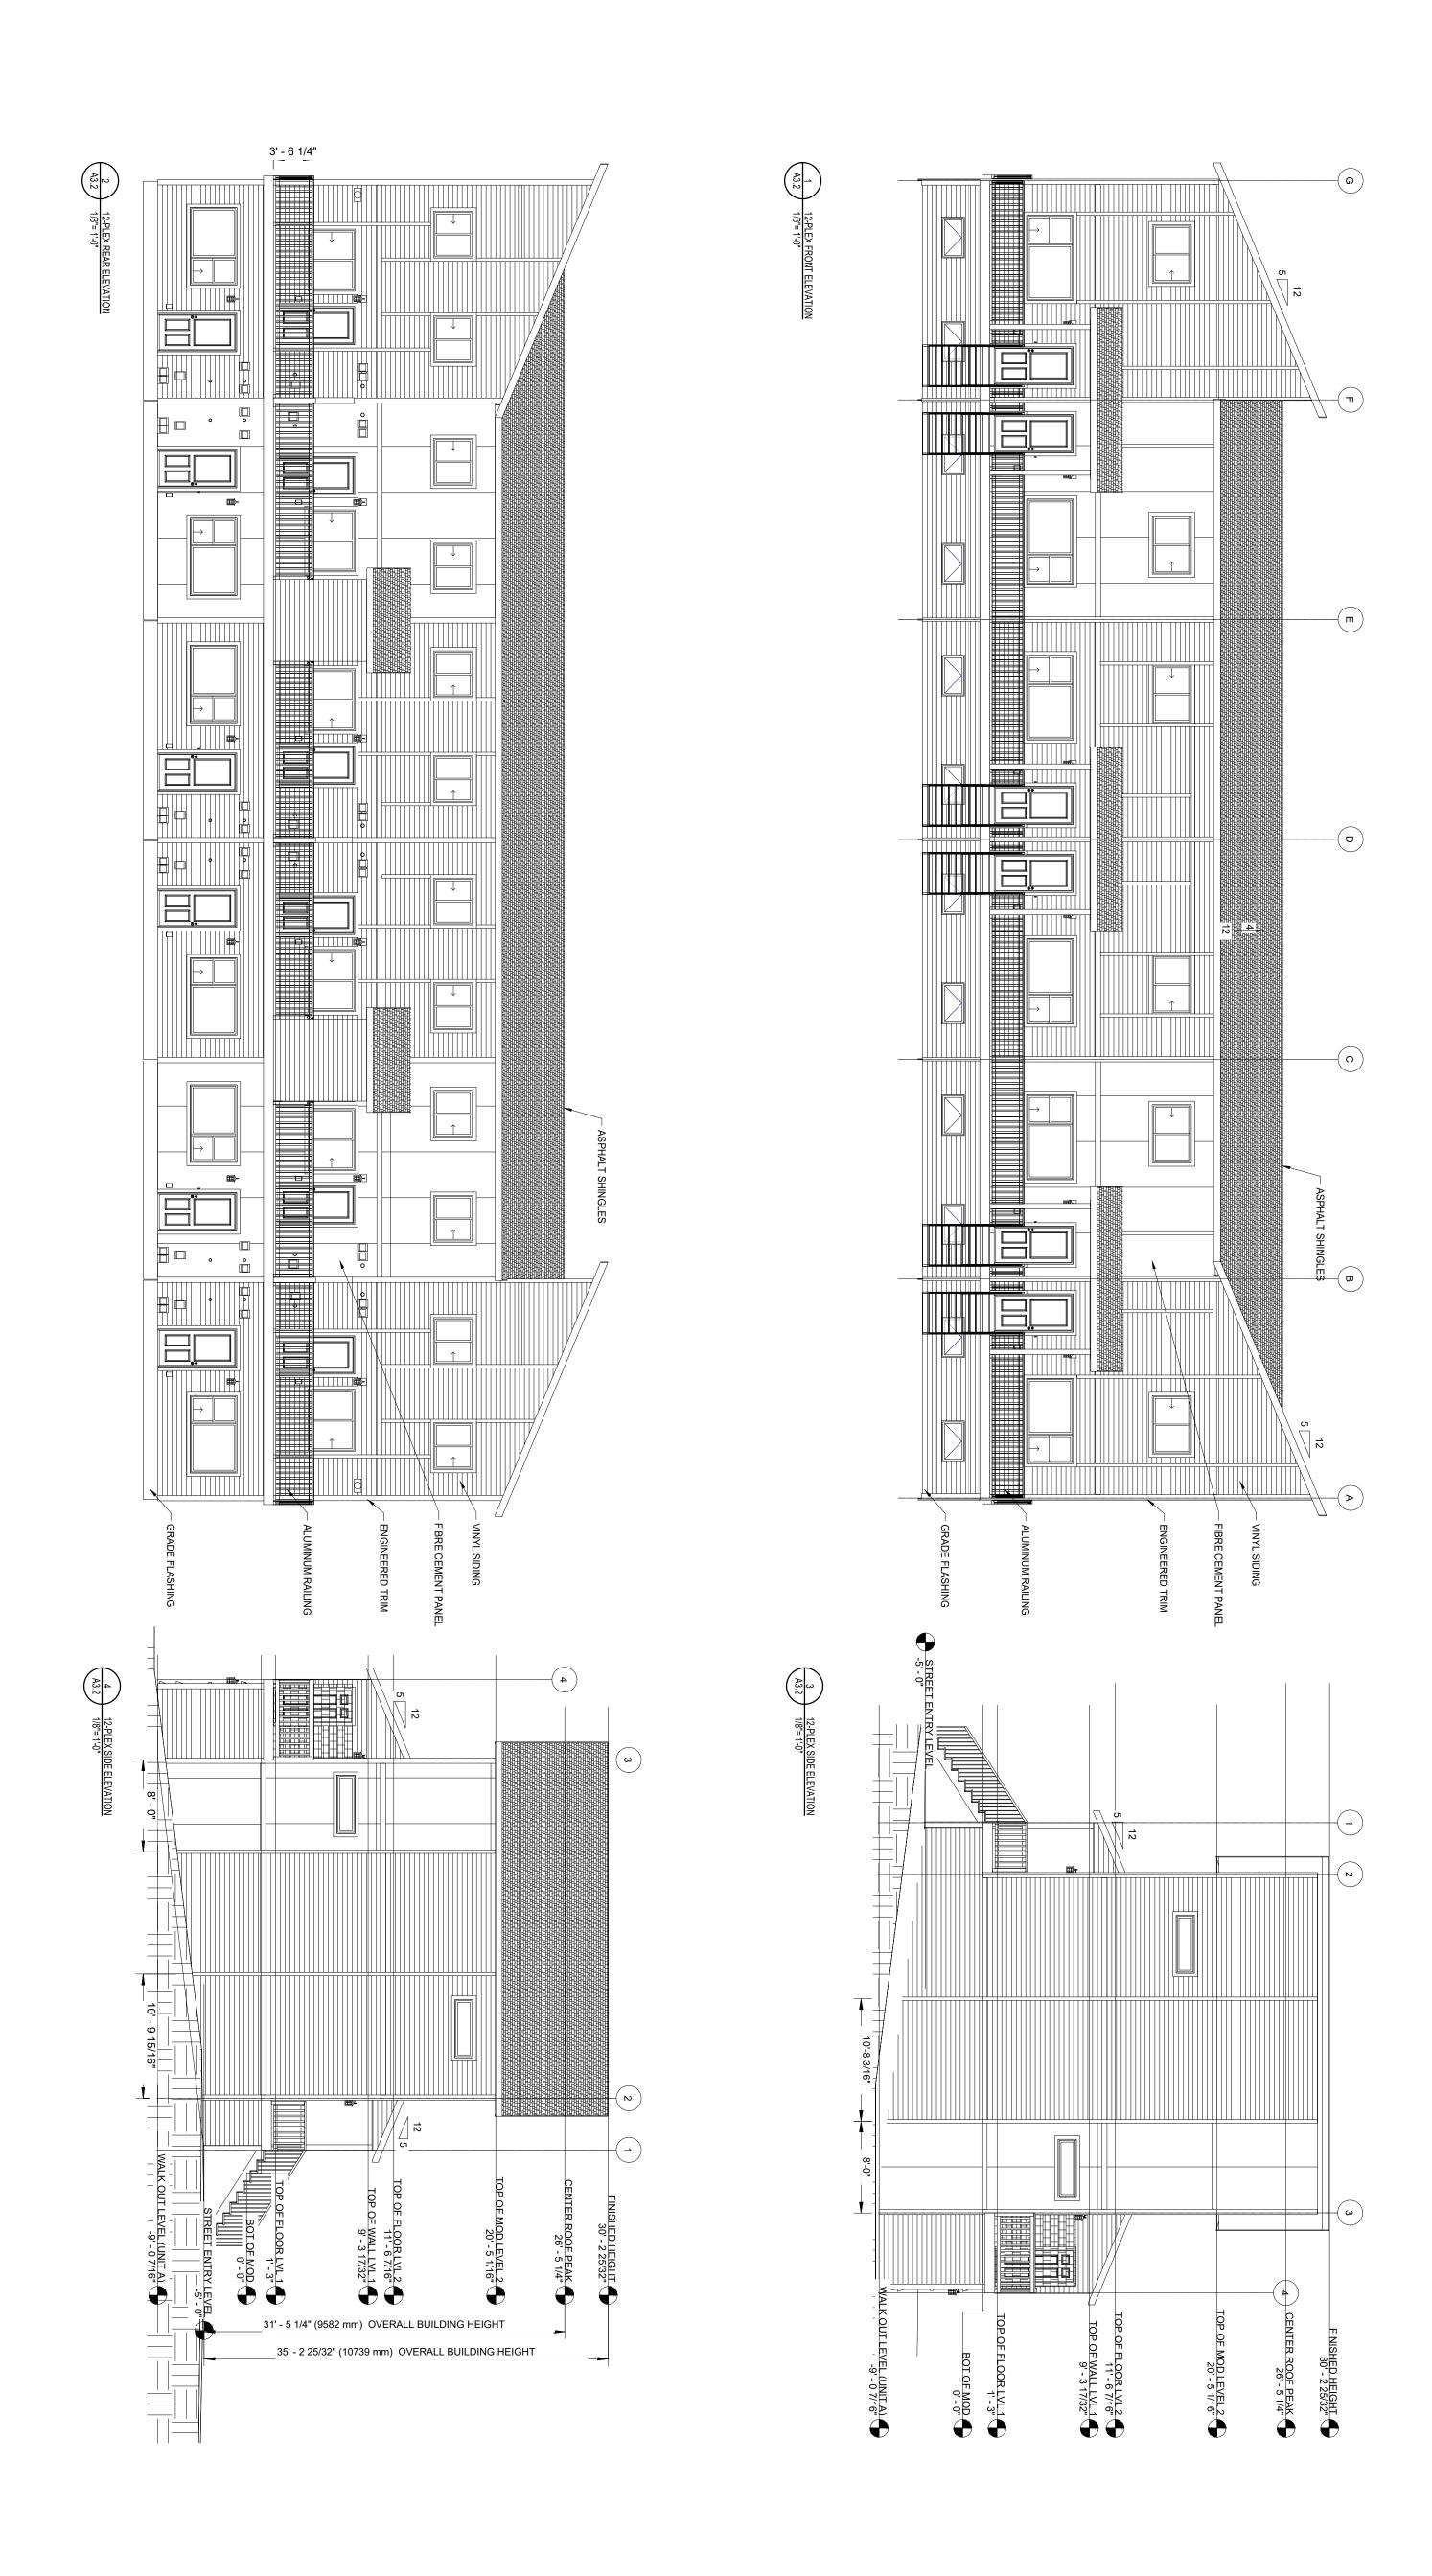

PLAINSVIEW TOWNHOMES Parcel E, Rosewood Subdivis Parcel E, Rosewood Subdivis ELEVATIONS 12-PLEX Project Number: Date: Checked By: Checked By: Scale: As shown	No. Description A Conceptual building elevations	CONSTRUCTION. 101-B English Crescent, Saskatoon, SK SYK 864 Ph. (306) 979-7420 e. hello@bigblockconstruction, ca Copyight Reserved DO NOT scale the drawing - any errors or omissions shall be reported to Big Block Construction without delay. The copyrights to all designs and drawings are the property of Big Block Construction.
bdivision TBD 2020.01.16 GMD GMD	Date 02.12.20	