
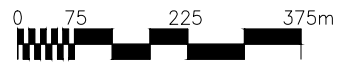


# Appendix A-4

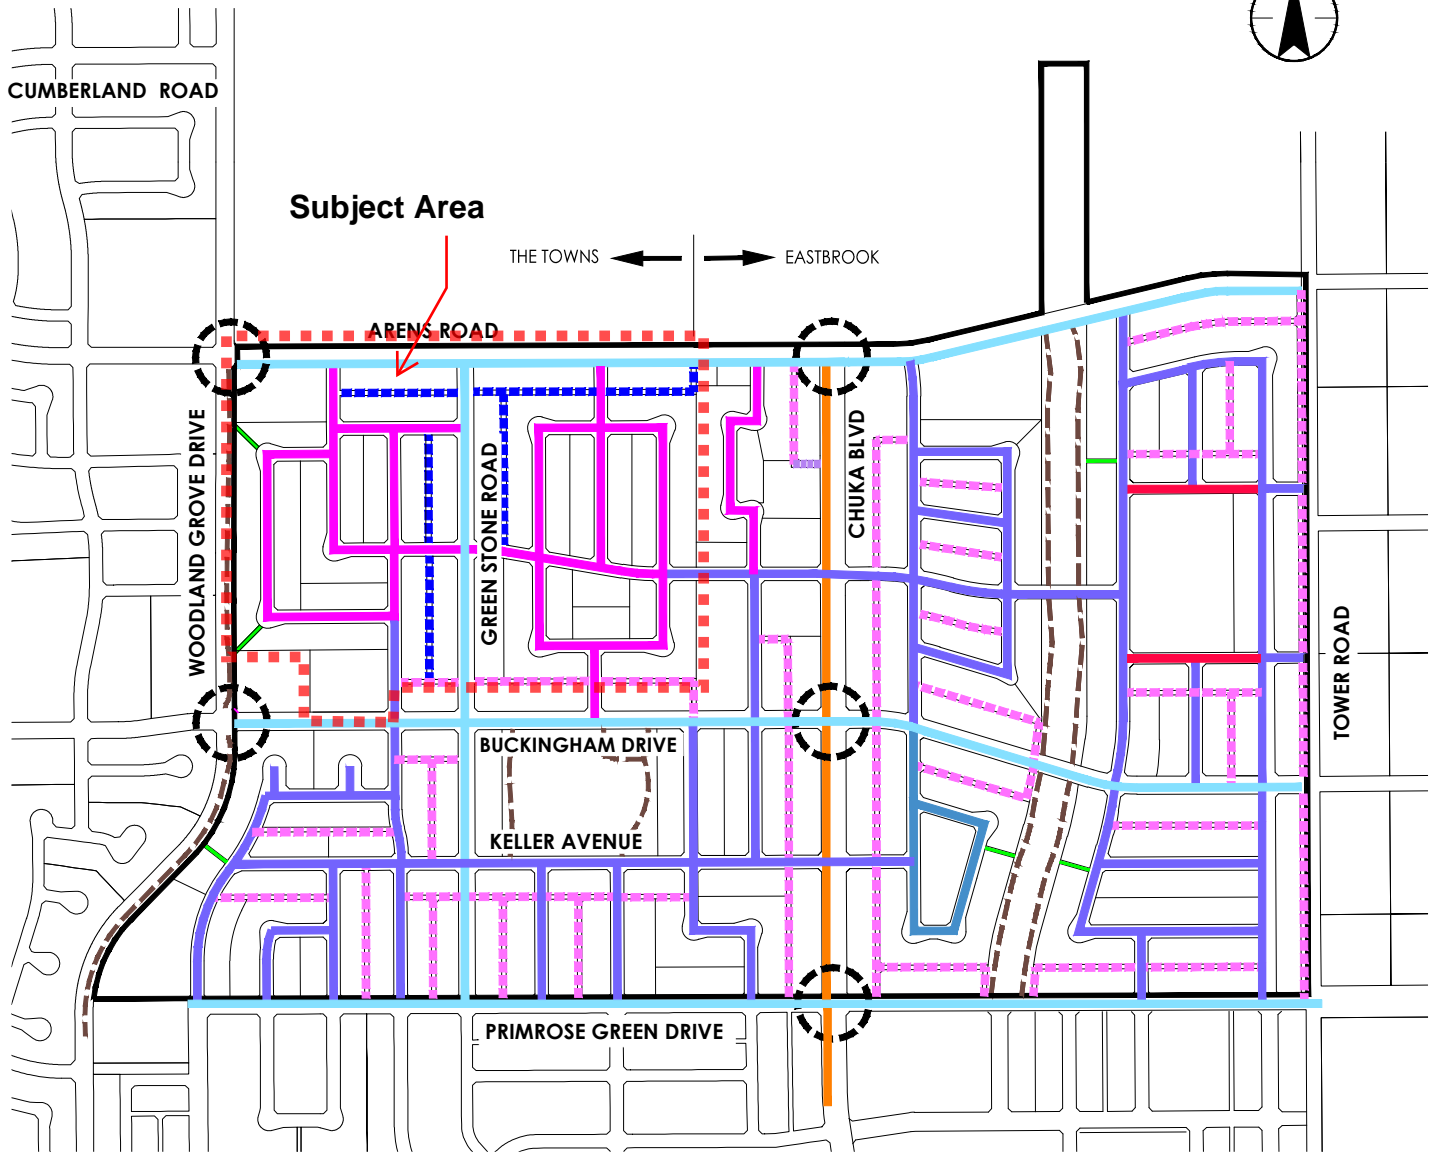

## LEGEND

- |  |  |  |                                |
|--|--|--|--------------------------------|
|  | CONCEPT PLAN BOUNDARY                          |  | 15.0m LOCAL WITH ATTACHED WALK |
|  | 33.0m ARTERIAL (FUTURE TRANSIT ROUTE)          |  | 15.0m LOCAL WITH SEPARATE WALK |
|  | 24.0m ARTERIAL                                 |  | 6.0m LANE                      |
|  | 22.0m COLLECTOR (POTENTIAL TRANSIT ROUTE)      |  | 6.6m LANE                      |
|  | 18.0m LOCAL RESIDENTIAL                        |  | MULTI-USE PATHWAY              |
|  | 18.0m LOCAL WITH ATTACHED WALK - ONE SIDE ONLY |  | WALKWAY                        |
|  | POTENTIAL SIGNALIZED INTERSECTION              |  |                                |

NOTE:  
ALL ROADWAYS HAVE WALK ON BOTH SIDES UNLESS OTHERWISE NOTED.

THE TOWNS AND EASTBROOK  
PROPOSED CIRCULATION PLAN  
FIGURE 4.0