




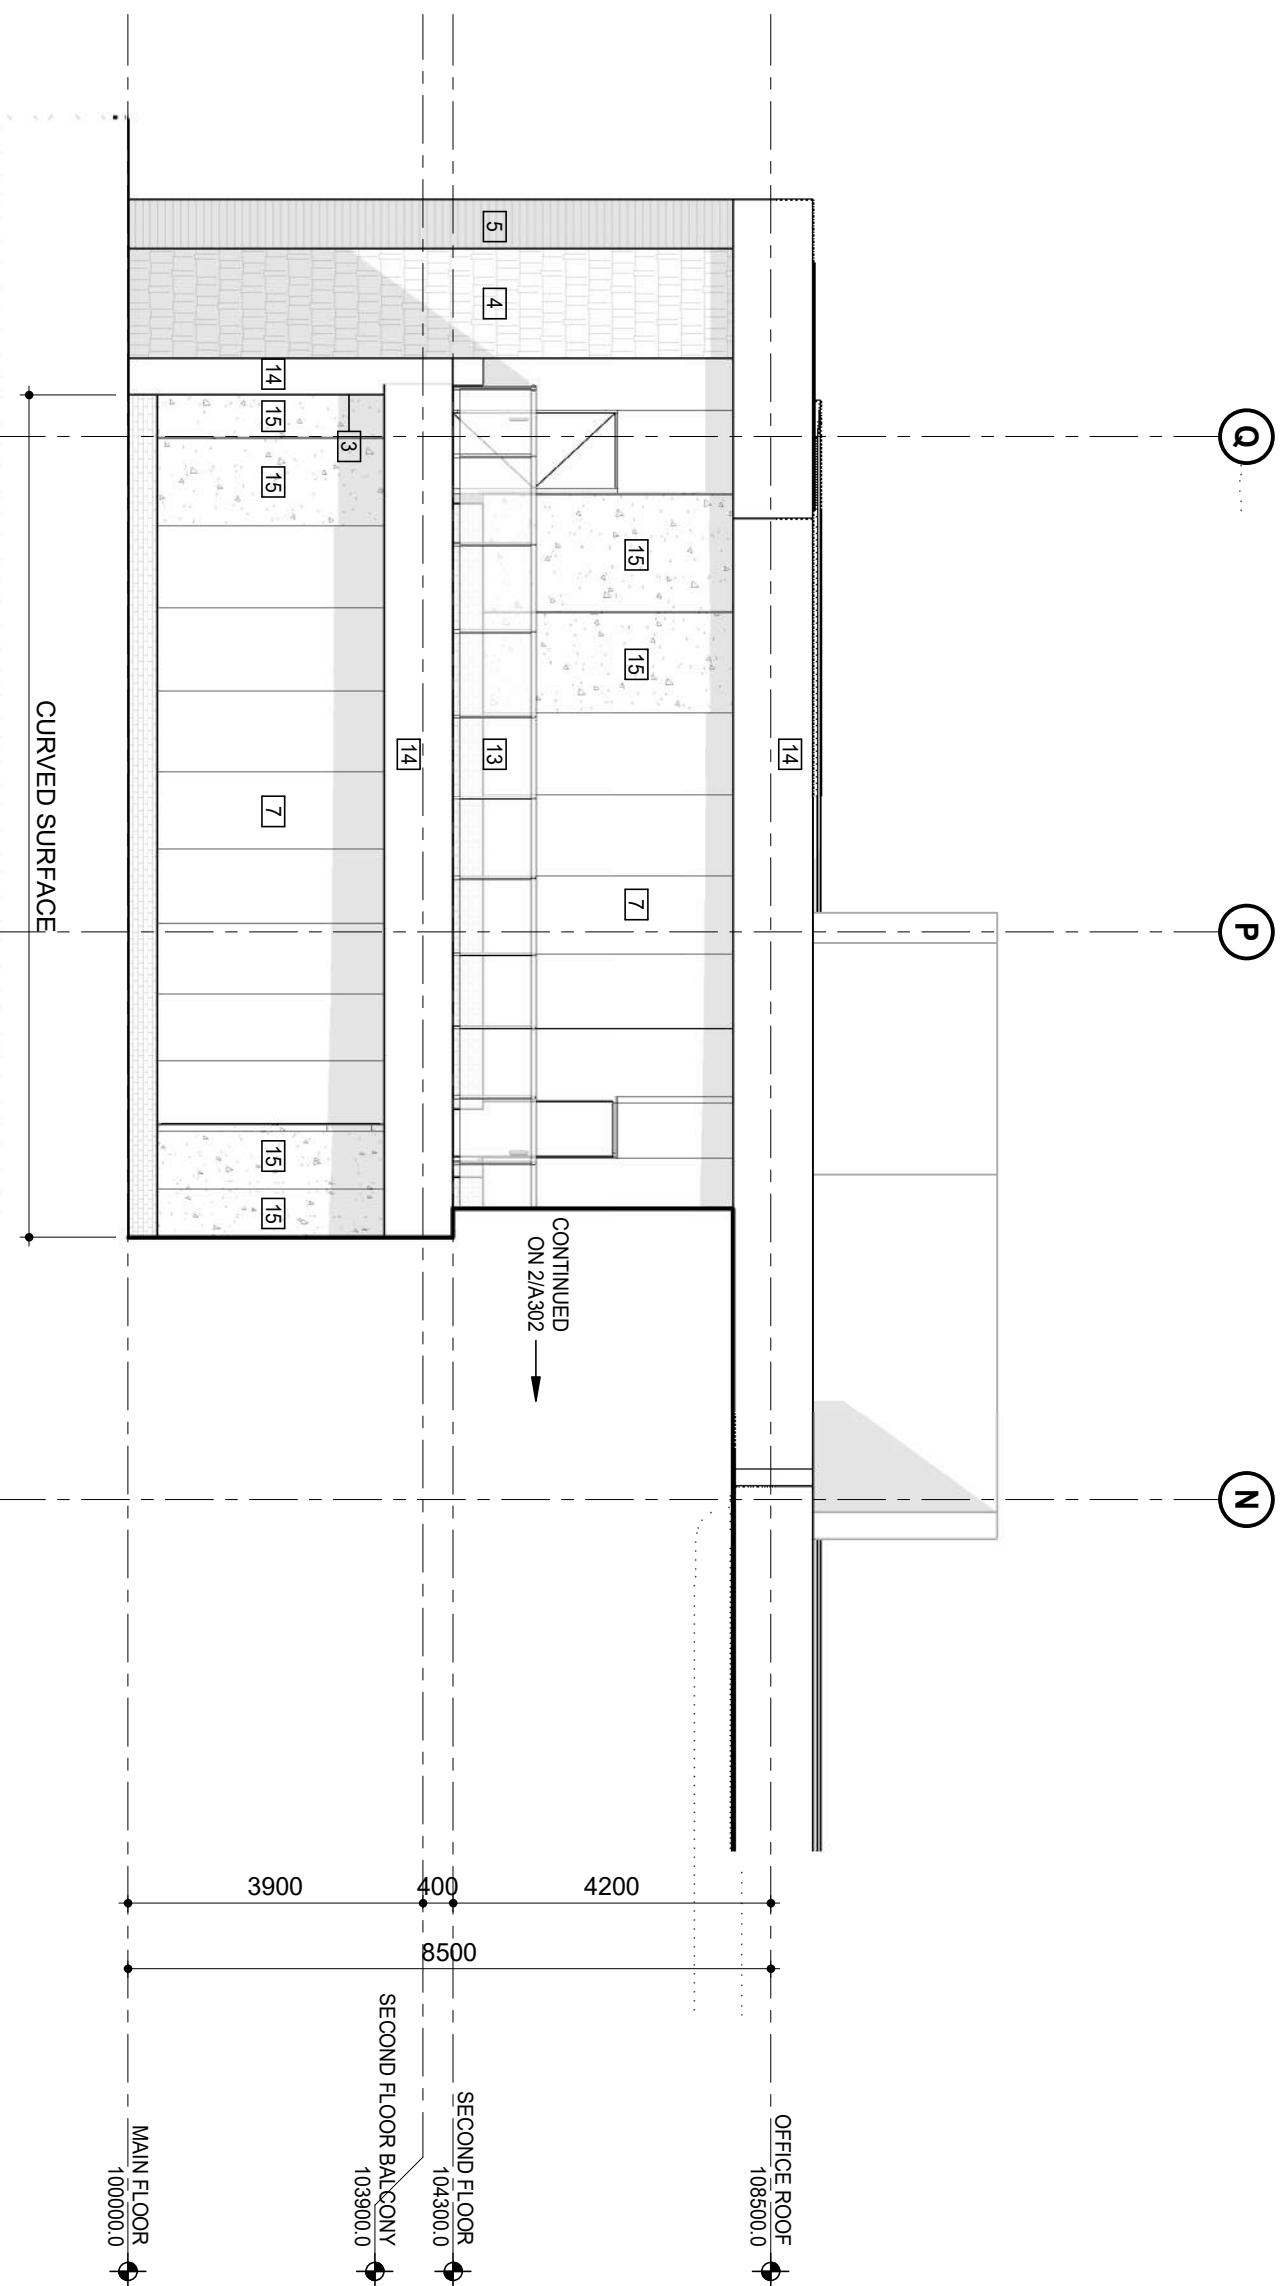

1 SOUTH ELEVATION - SOUTHWEST CURTAIN WALL

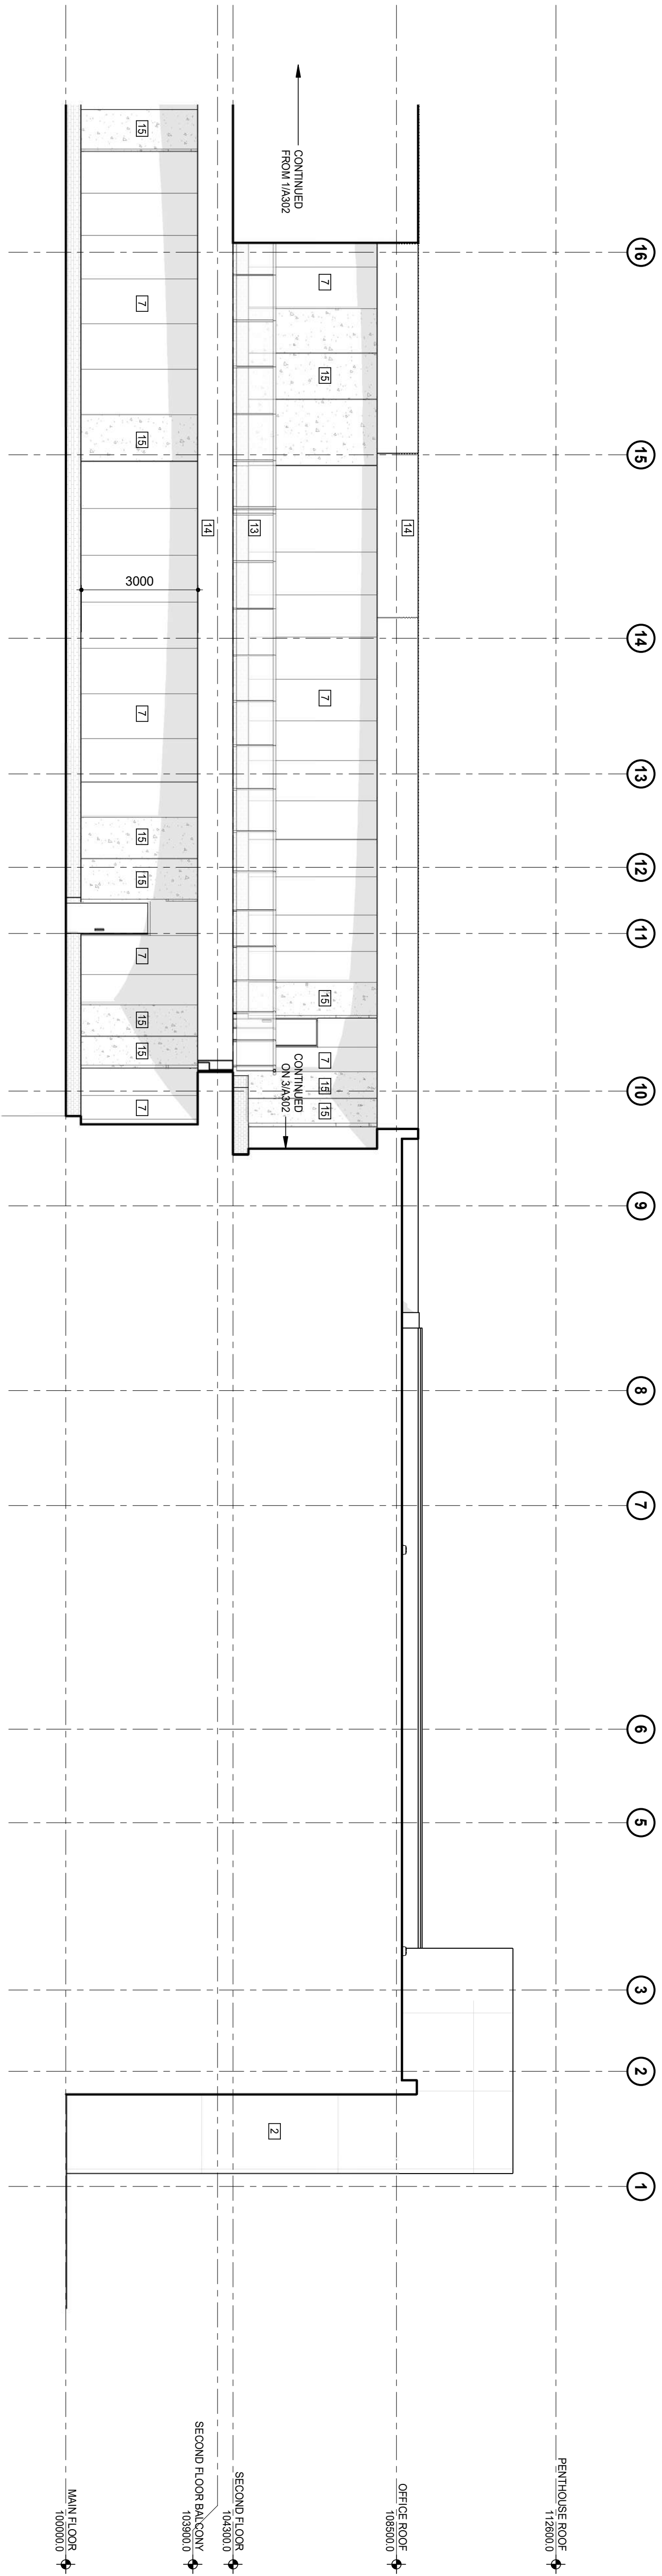

2 EAST ELEVATION - COURTYARD CURTAIN WALL

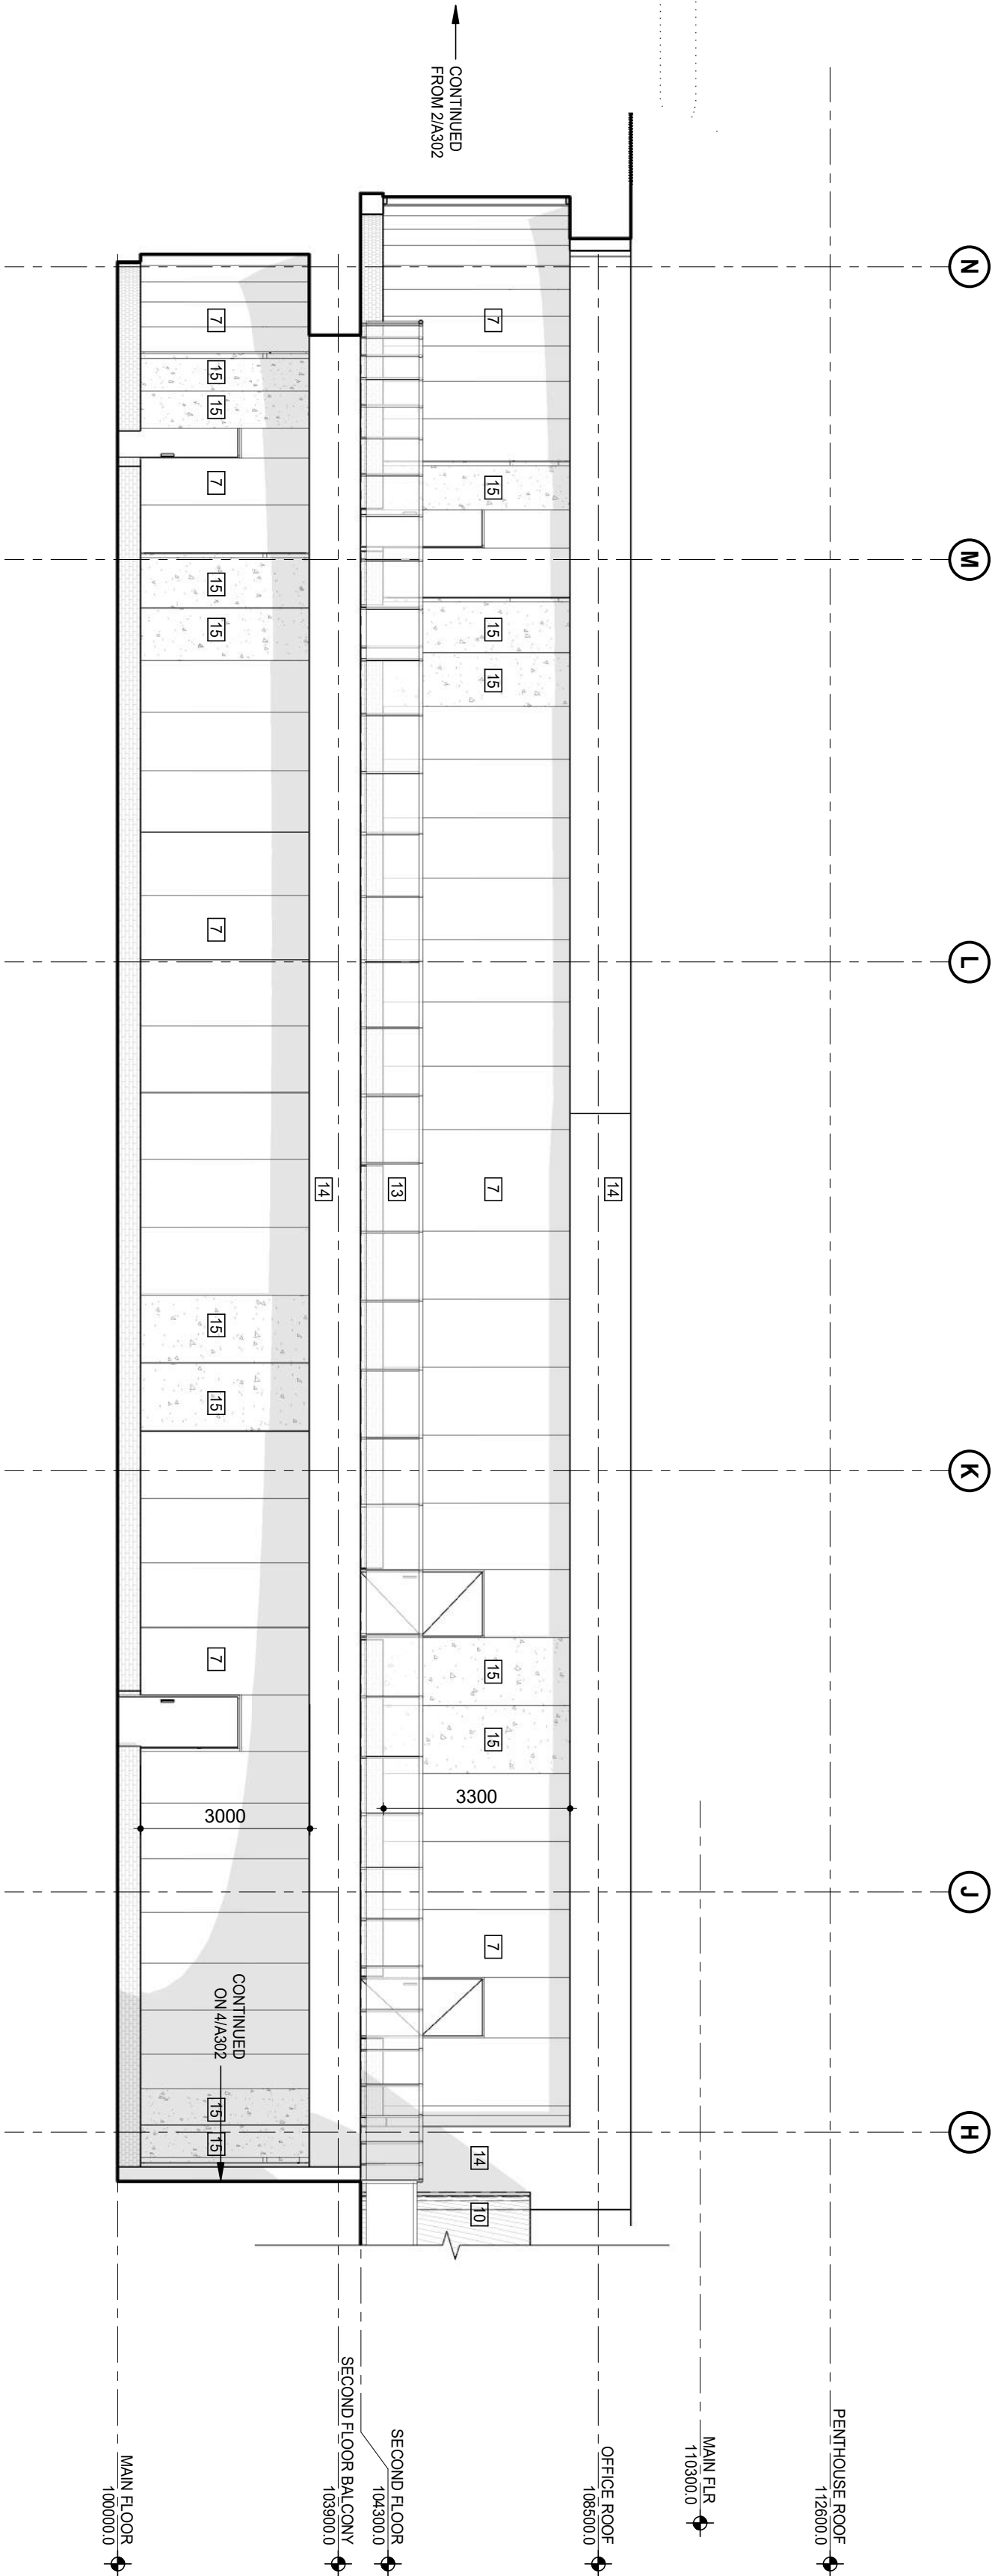

3 SOUTH ELEVATION - COURTYARD CURTAIN WALL

