


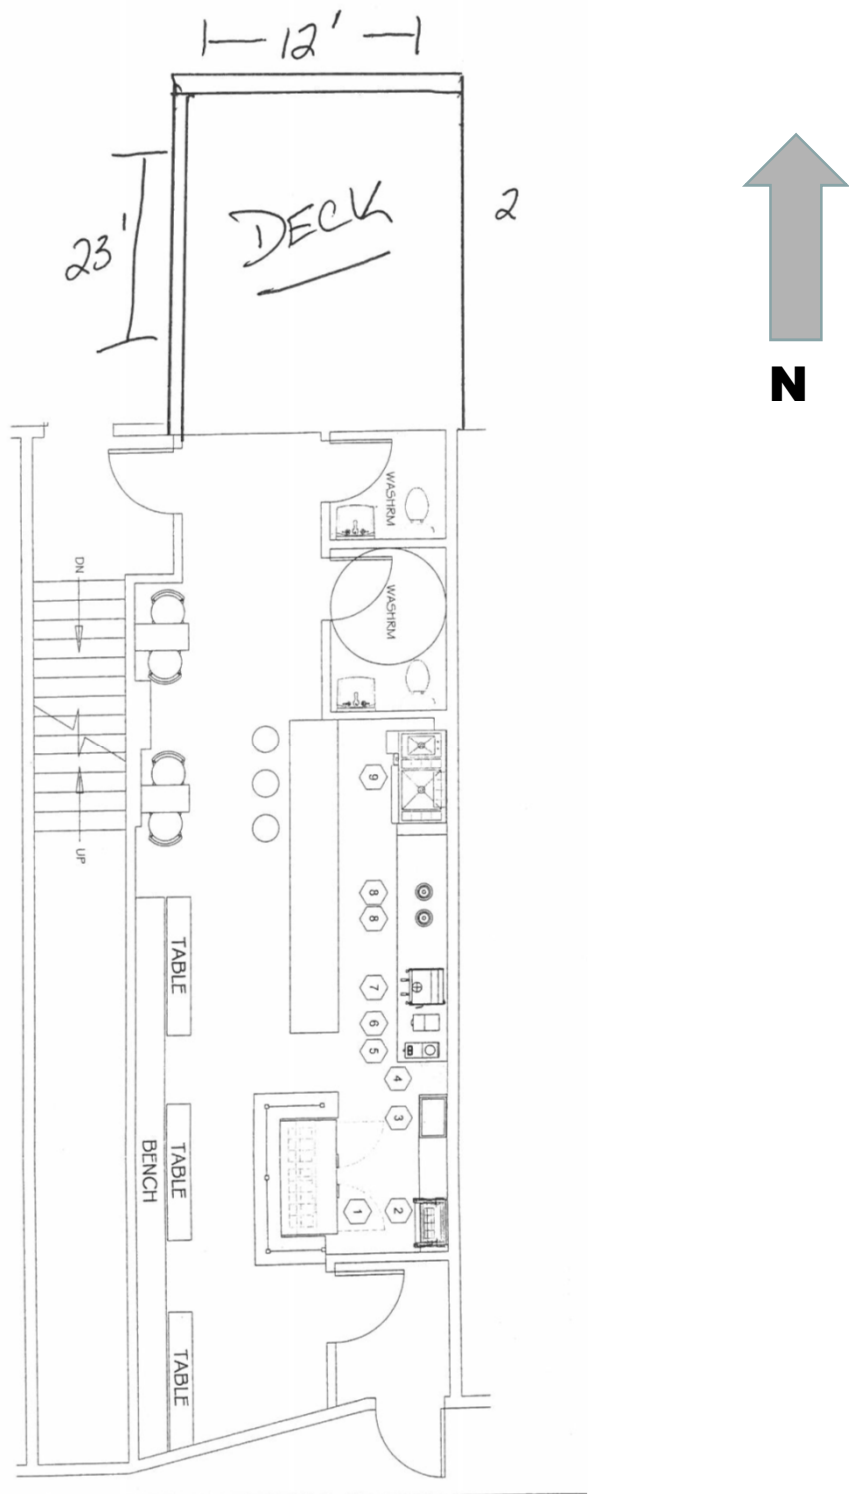

COFFEE SHOP & RESTAURANT LAYOUT  
SCALE: N.T.S.

Planning Department