


Appendix A-3.3

BUILDING AREA LEGEND	
EXISTING MAIN LEVEL AREA	2,830 SF. (262.90 SM.)
EXISTING MAIN LEVEL AREA - TO BE DEMOLISHED	453 SF. (42.08 SM.)
TOTAL EXISTING MAIN FLOOR AREA	3,283 SF. (305.0 SM.)
EXISTING BUILDING LESS DEMOLISHED AREA	2,830 SF. (262.90 SM.)
MAIN LEVEL FLOOR AREA - ADDITION	3,369 SF. (312.98 SM.)
TOTAL MAIN LEVEL FLOOR AREA	6,199 SF. (575.89 SM.)
EXISTING 2ND LEVEL AREA	1,130 SF. (104.98 SM.)
2ND LEVEL FLOOR AREA - ADDITION	1,581 SF. (146.87 SM.)
TOTAL 2ND LEVEL FLOOR AREA	2,711 SF. (251.85 SM.)
TOTAL MAIN/2ND FLOOR ADDITION AREA	4,950 SF. (459.86 SM.)
TOTAL FACILITY FLOOR AREA	8,910 SF. (827.73 SM.)

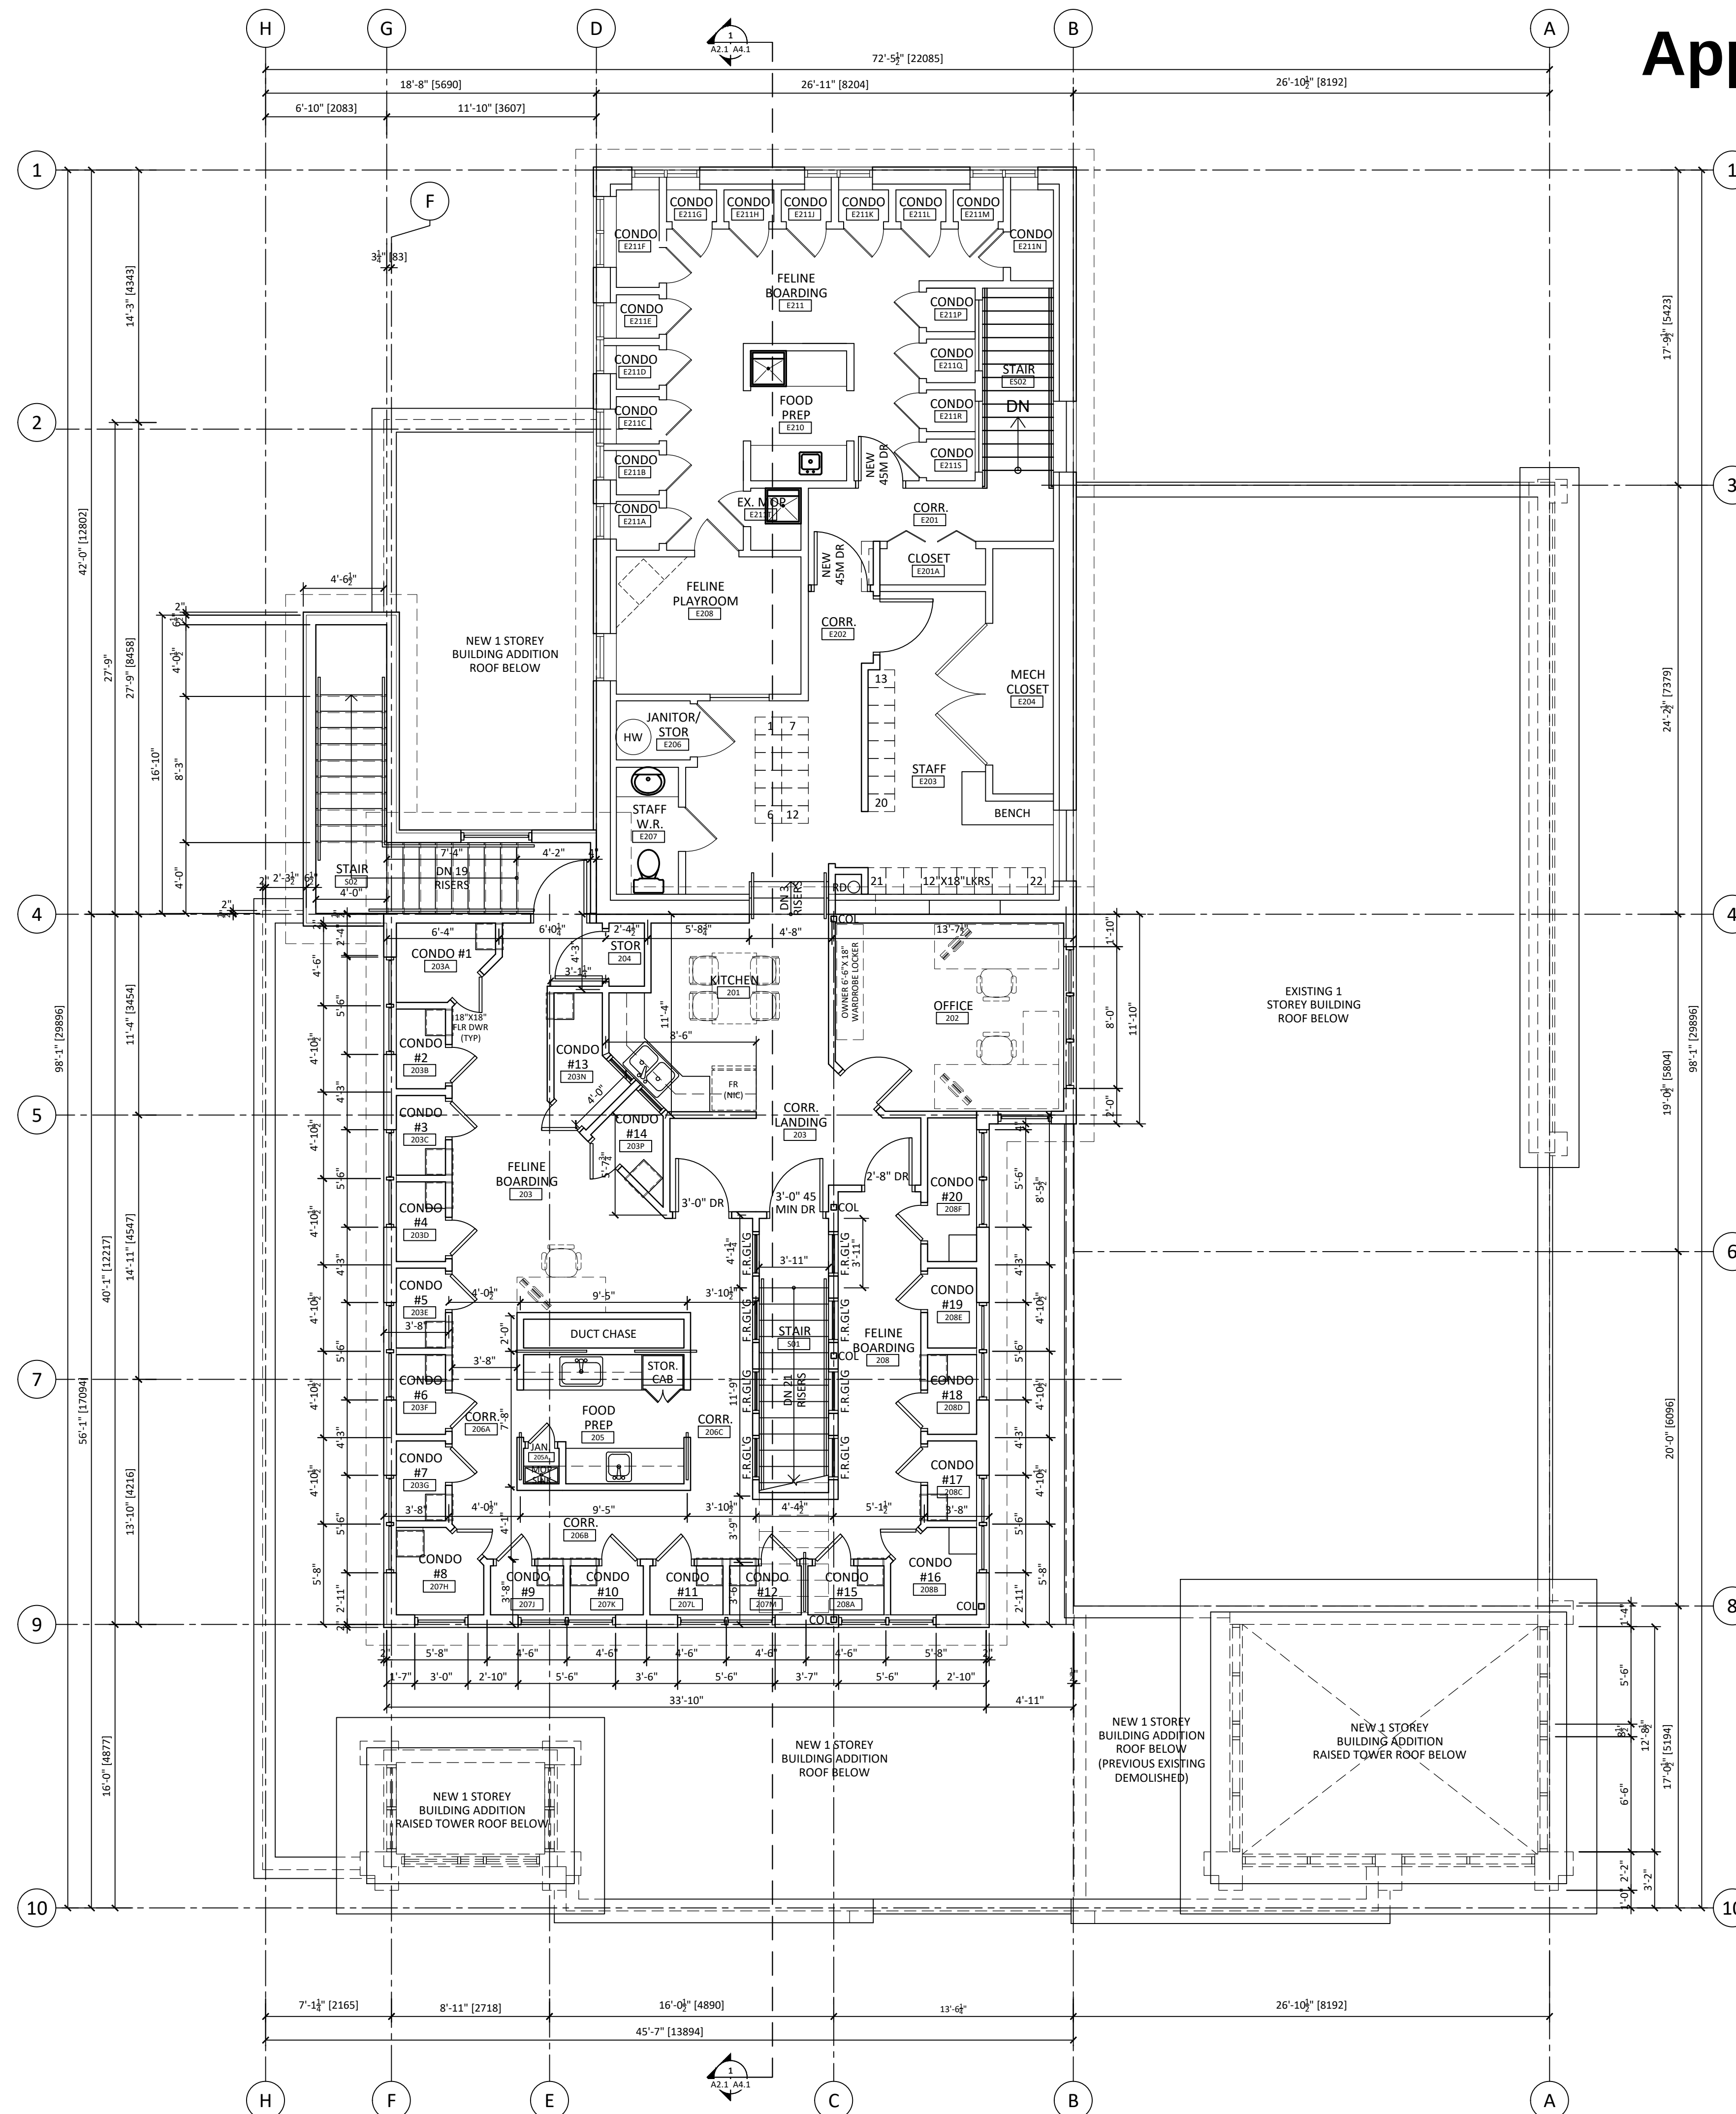

2021.04.30	ISSUED FOR DISCRETIONARY USE	R-0
DATE:	ISSUANCE:	REVISION:
DRAWN BY:	JOHN MCGINN	
STAMP:		



PROJECT TITLE:
**ADDITIONS &
RENOVATIONS TO
VICTORIA VETERINARY
CLINIC
628 VICTORIA AVE.**

REGINA, SASK.
SHEET TITLE:
RENOVATED 2ND LEVEL
PLAN

PROJECT NUMBER: 18023	SHEET NUMBER: A-2.3
PROJECT DATE: 30 APR 21	REV. NUMBER: R-0