

**JCK**  
**J.C. KENYON ENGINEERING INC.**  
 STRUCTURAL ENGINEERING CONSULTANTS  
 REGINA • SASKATOON  
 3008-25TH AVENUE, SUITE 103  
 REGINA, S4S 0K2  
 P: 306-765-8400  
 F: 306-765-8404  
 WWW.JCKENGINEERS.COM

**P3A**  

**MachPHERSON**  
**Engineering Inc.**  
 Mechanical Consulting Engineers  
 220 - 2385 Albert Street, S4P 0K7  

**R**  
**Ritenburg & Associates Ltd.**  
 Consulting Electrical Engineers  

Rev.	Description	Date
1	Final V.A.D.	

Revision Schedule



SHERWOOD PLACE - PARKADE  
 ADDITION

REGINA, SASKATCHEWAN

**1:1**  
 SITE PLAN

DATE:	NOV 11, 2015
SCALE:	AS SHOWN
PROJECT NO.:	15001-23
CLIENT:	REGINA S4S

**A.X.X**

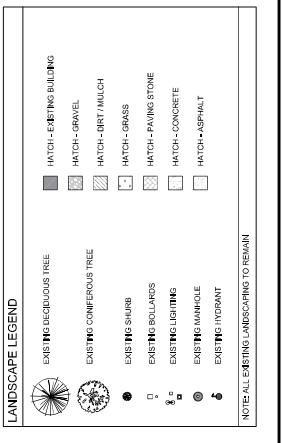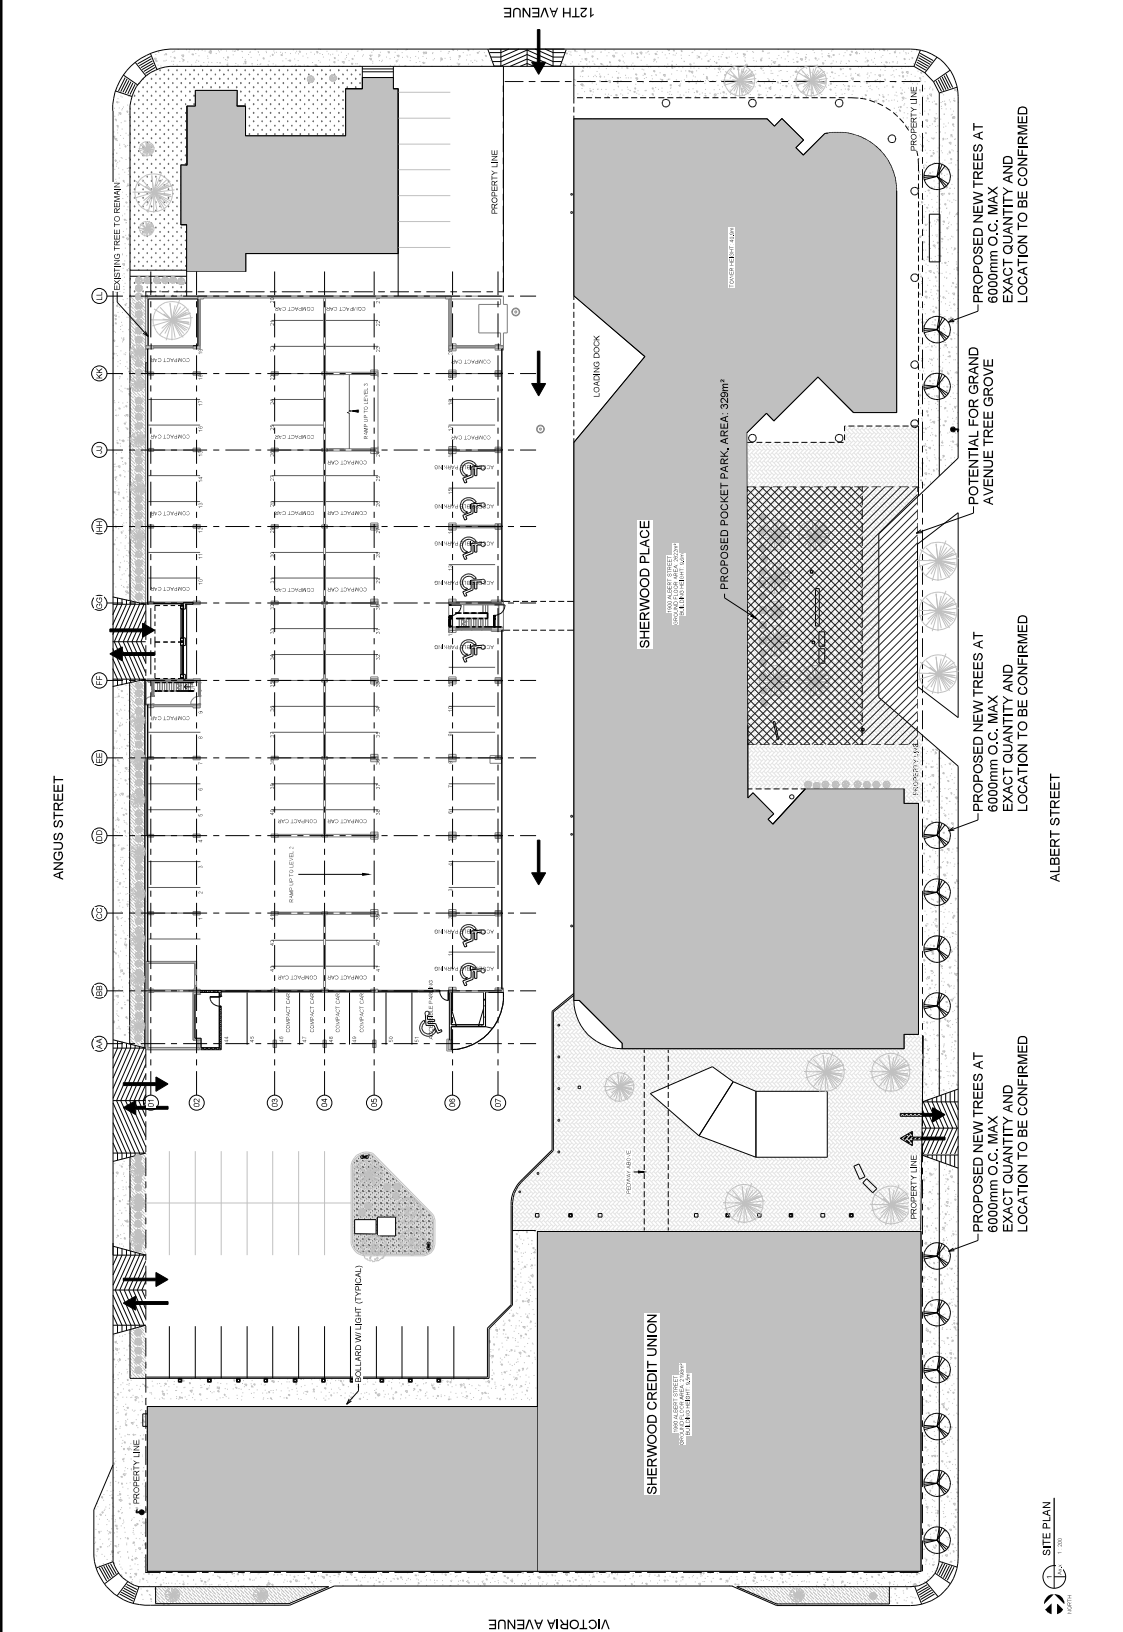

**PARKING - WITH NEW PARKADE**

LEVEL	TYPICAL	COMPACT	ACCESSIBLE	STALLS	TOTAL

ACCESSIBLE STALL CALCULATION: 3% OF 763 = 23 (MINIMUM PERMITTED BY CODE)  
 COMPACT STALL CALCULATION: 12.5% OF 763 = 96 (MINIMUM PERMITTED BY CODE)  
 EXISTING PARKING ON SITE - 150 PARKADE = 216 STALLS

**ZONING**

Chapter 5 - Table 5.2  

Chapter 5 - Table 5.3  

Notes:  
 N/A - Not Applicable  
 N/A - Not Applicable  
