
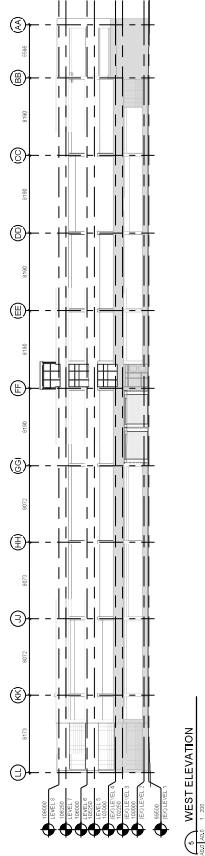
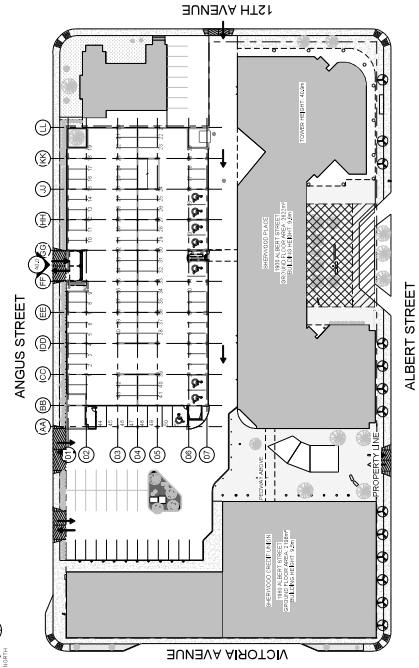
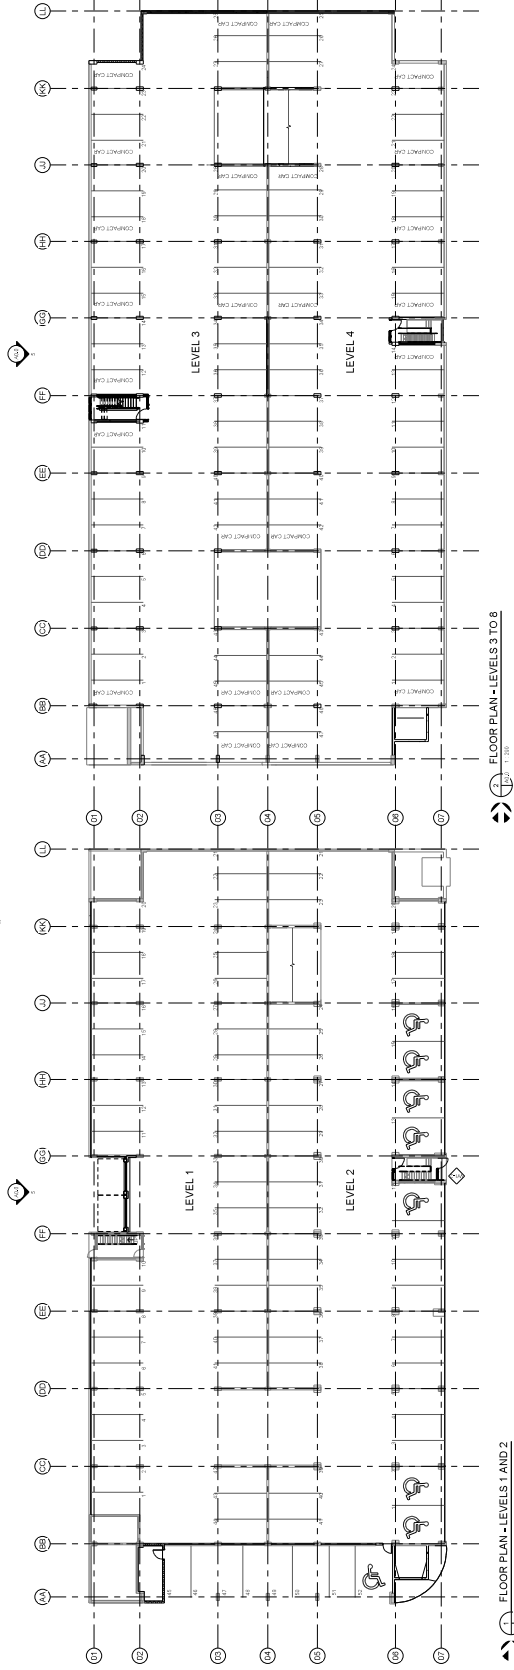


# SHERWOOD PLACE - PARKADE ADDITION

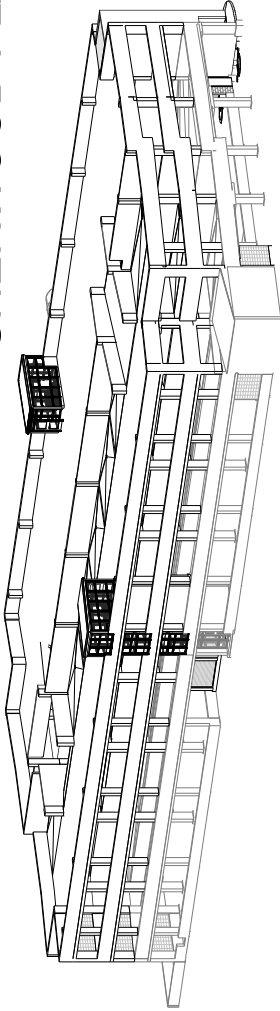

_____ Job No. _____ Drawing No. _____ Date _____	As Indicated 2018-20 10/18/18	<p><b>A0.0</b></p>
				Project No. _____ Job No. _____ Drawing No. _____ Date _____					