


gravel lane

# Appendix A-3.4

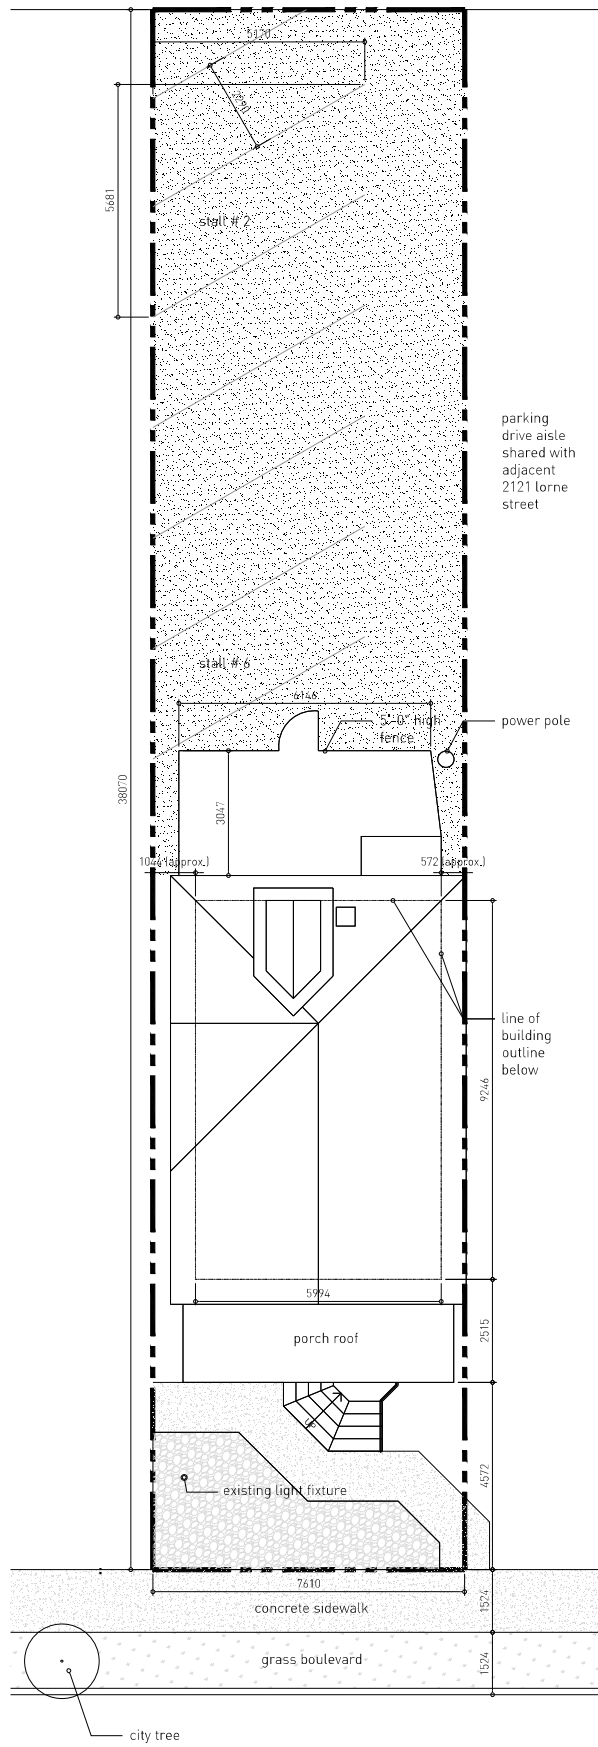

lorne street