


N

**PROPOSED SUBDIVISION
 OF ALL OF
 LOTS 7 & 9, BLOCK 29
 BLOCK U1, PLAN 84R54458
 & LOT 1, BLOCK 32
 PLAN 82R11623
 WITHIN NE.1/4 SECTION 28
 TWP.17 - RGE.19 - W.2M.
 REGINA, SASKATCHEWAN
 M.M. VANSTONE, S.L.S.
 2018**

CITY OF REGINA APPROVAL

The subdivision proposed herein outlined in bold dashed line is approved under the provisions of Bylaw No. 7748 of the City of Regina

Dated this _____ day of _____, A.D. 2018


City Clerk

NOTE:

- Measurements are in metres and decimals thereof.
- Measurements shown are approximate & may vary by up to 5m subject to final survey.
- Area to be registered is outlined in bold dashed line and contains 40,080.00 sq.m (4.008 ha. / 9.90 acs)



OWNER: CITY OF REGINA (Lots 1, 7 & 9)
City Clerk

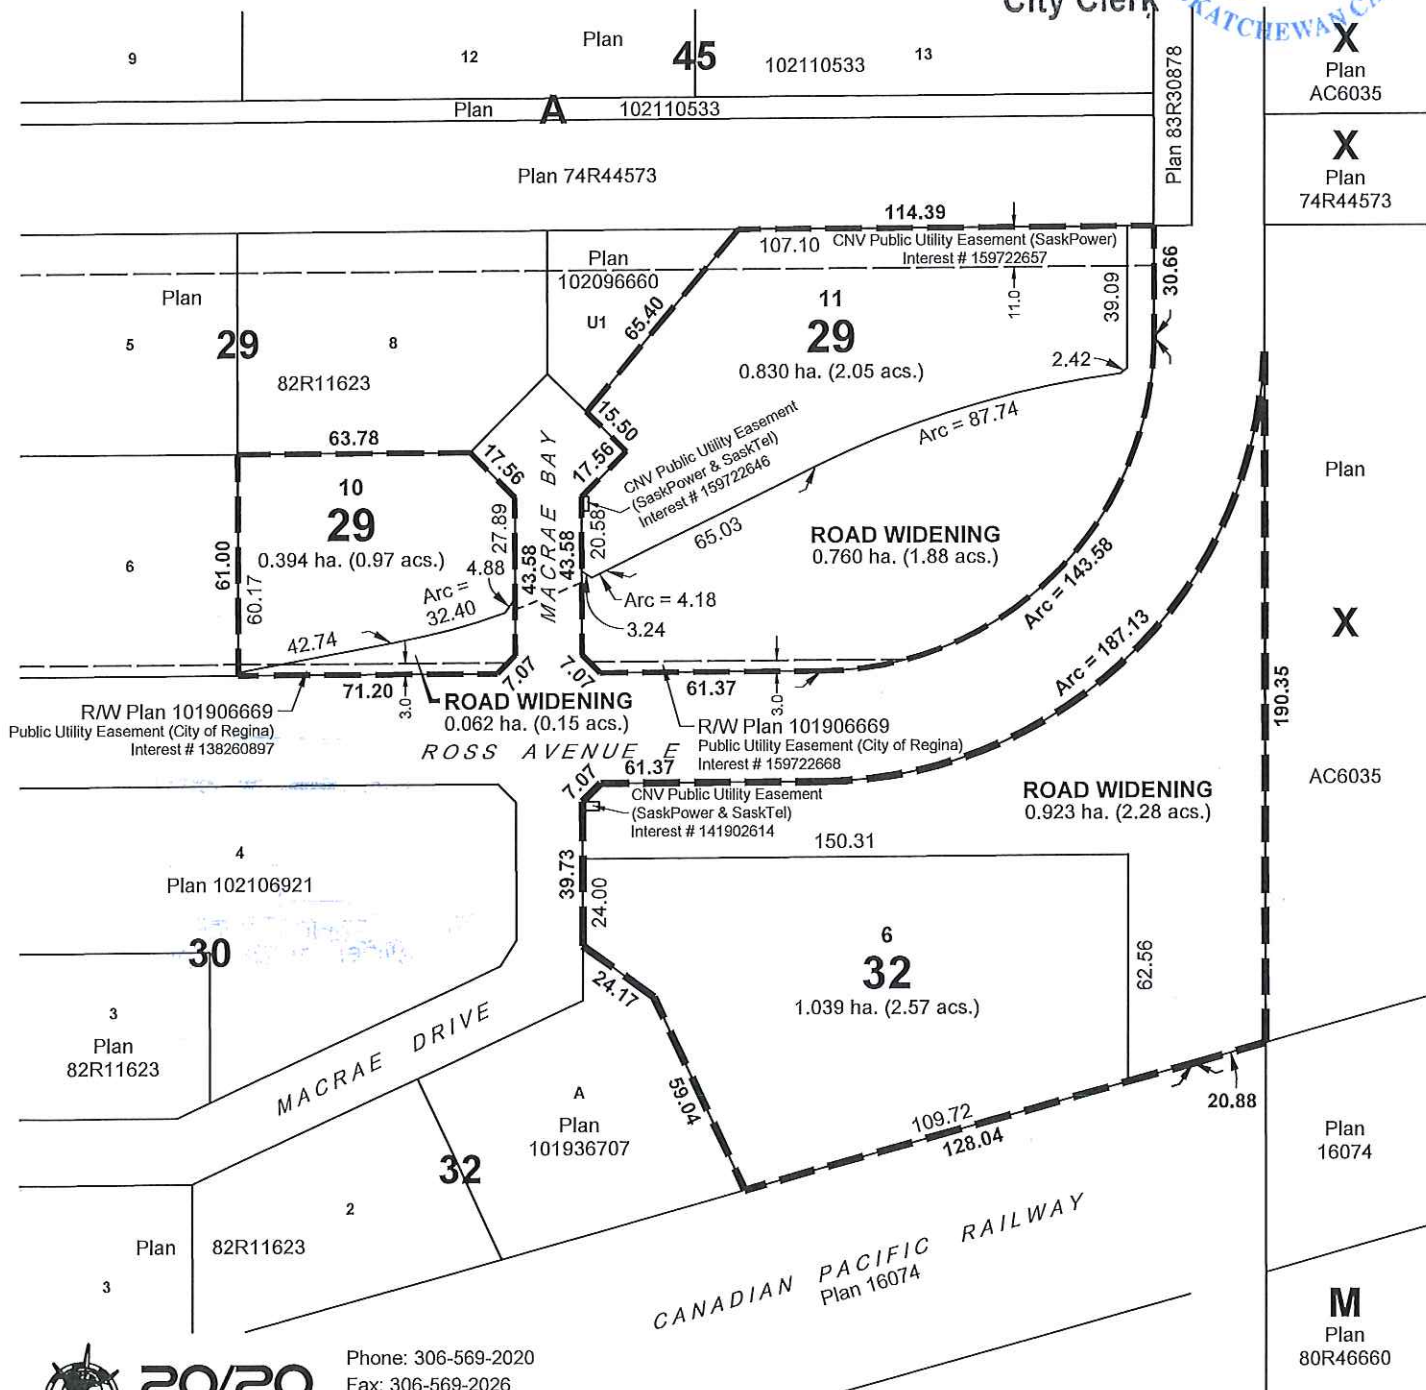

Phone: 306-569-2020
 Fax: 306-569-2026
 Regina, SK
 www.2020geomatics.com

Scale 1:2000	Project No.: 11886
Preliminary Survey: January 26, 2018	