


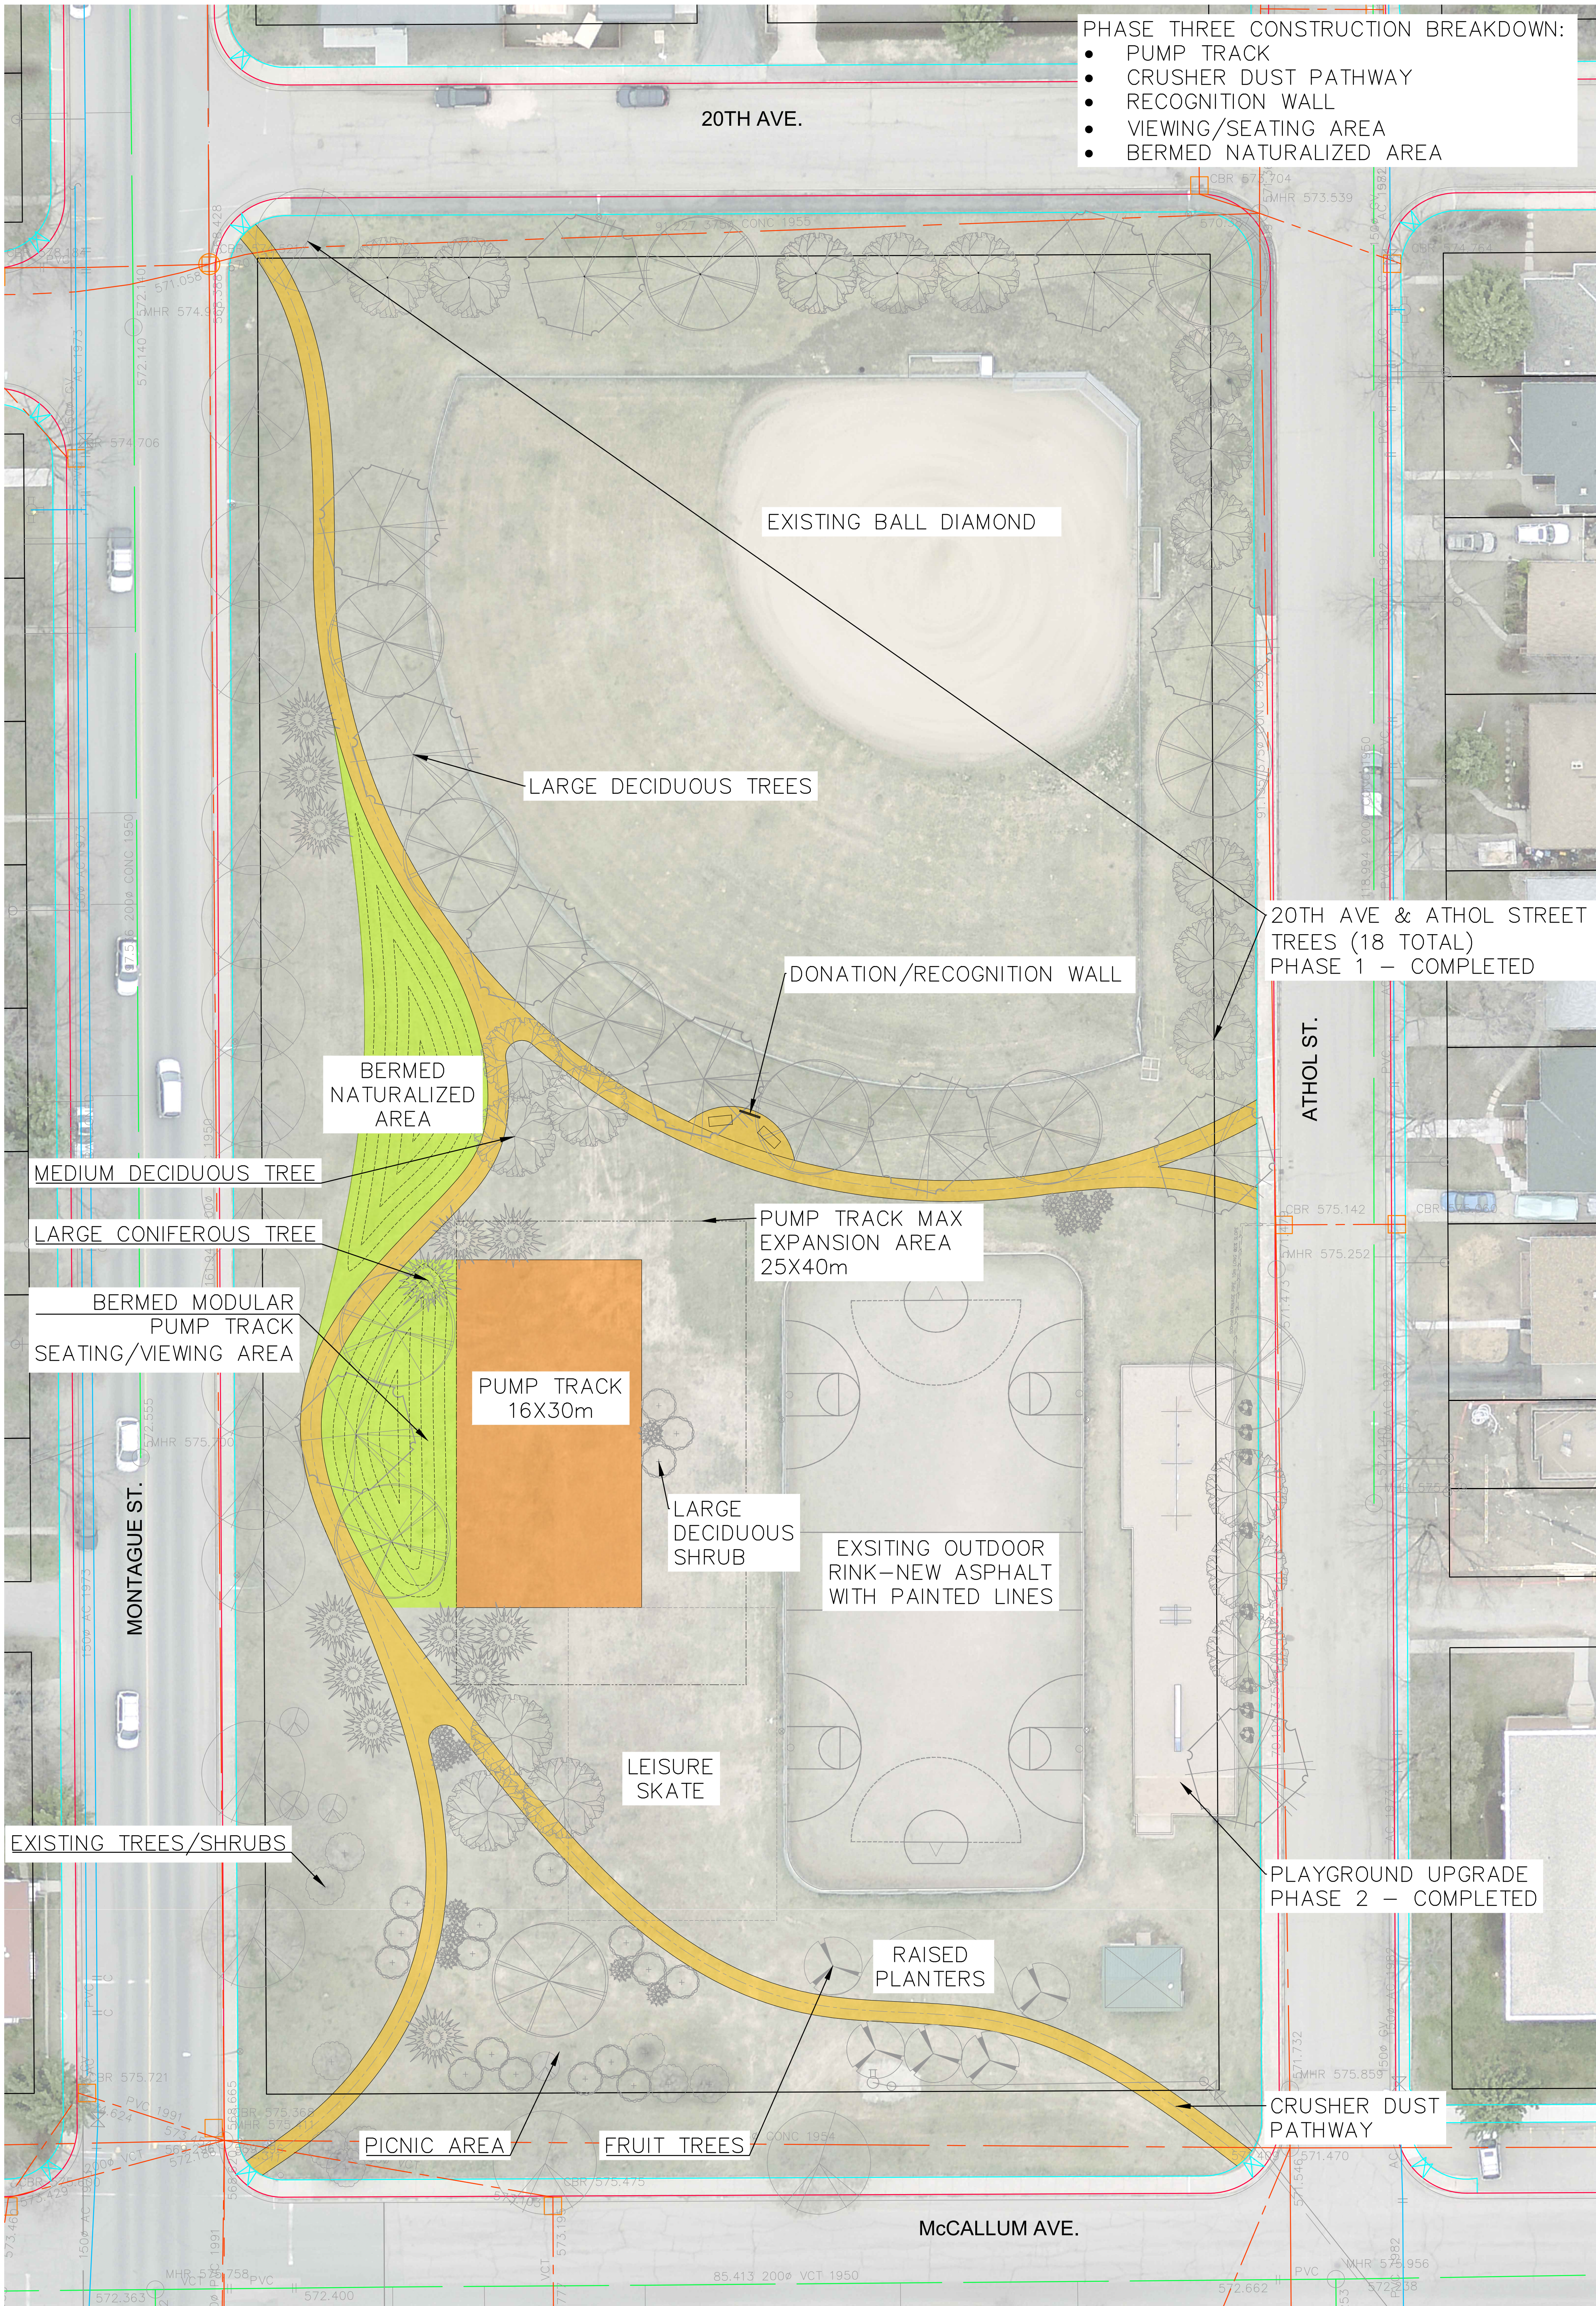

LAKEVIEW PARK PROPOSED DONATION WALL & PLAYGROUND LAYOUT

SCALE - 1:250 DECEMBER 12, 2020

