


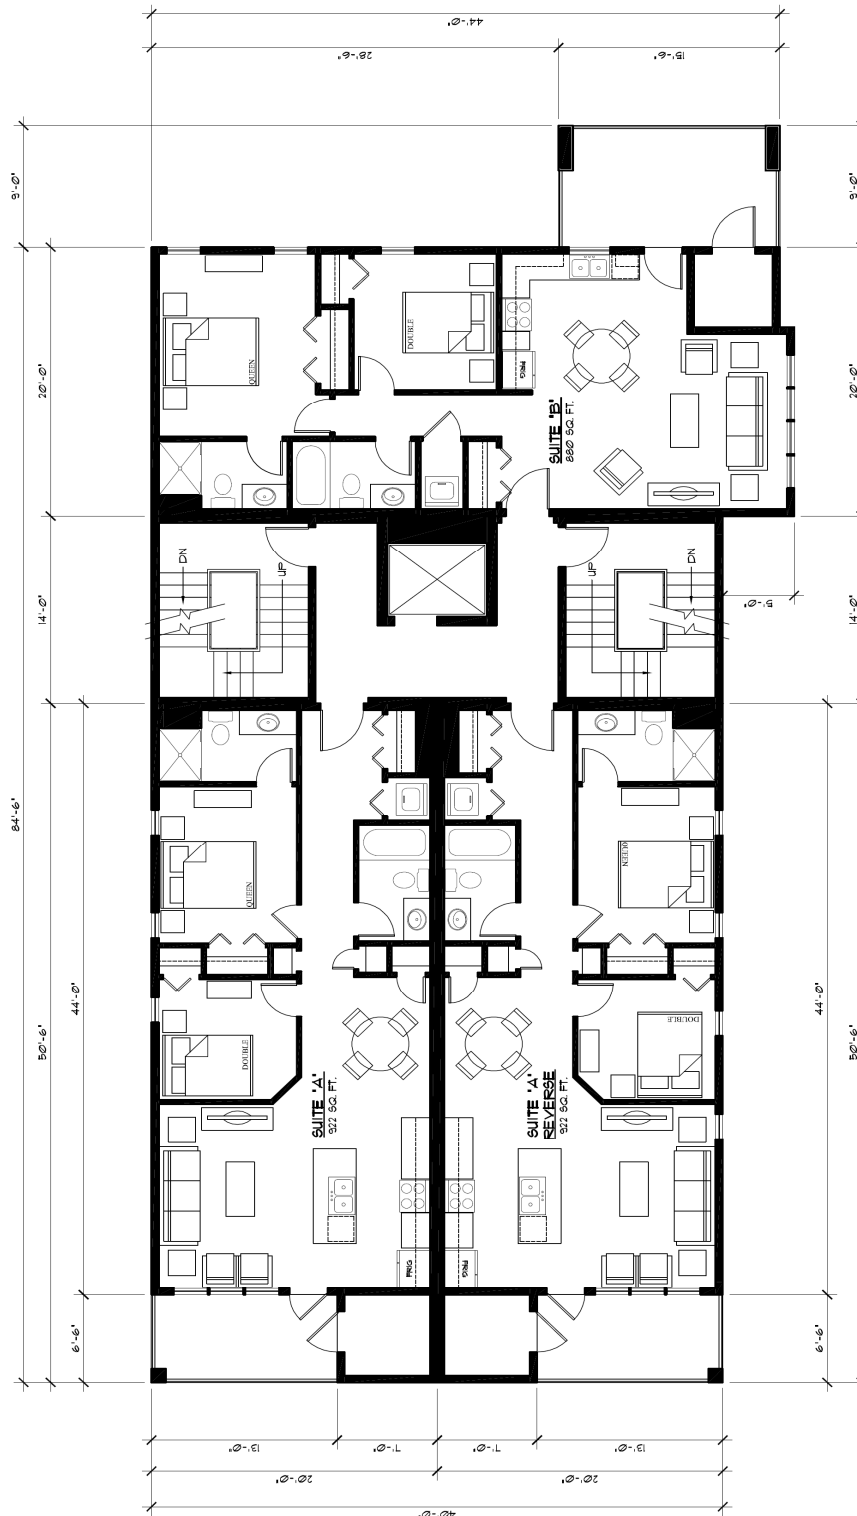

ROBINSON RESIDENTIAL DESIGN PERSONALIZING HOME DESIGN 2343 BROAD STREET REGINA, SASKATCHEWAN CANADA S4P 1Y9 TEL: (306) 352-4619 FAX: (306) 352-4619 4. Robinson Residential Design Inc. reserves all rights in and to the drawings, including the right to use the drawings for promotional and marketing purposes, and to use the drawings in whole or in part for any purpose without the written consent of the client. The client agrees to indemnify Robinson Residential Design Inc. from and hold Robinson Residential Design Inc. harmless from all claims, damages, costs and expenses, including reasonable attorneys' fees, arising from or due to the drawings, in whole or in part, whether or not the drawings are used in whole or in part for any purpose without the written consent of Robinson Residential Design Inc. 5. Drawings are to be sealed and signed by a professional architect or engineer.	PROJECT	SCALE	DESIGNED BY	DRAWING TITLE	DRAWING NO.
	722 17TH AVE APARTMENT REGINA, SASKATCHEWAN	3/16" = 1'-0"	JR		
		DATE			
		FEB 22, 2013			A-6