




Project **15-CZ-02**

Planning Department
Civic Address/Subdivision **1925 5th Avenue North**

ECC VILLAGE
Regina, Saskatchewan

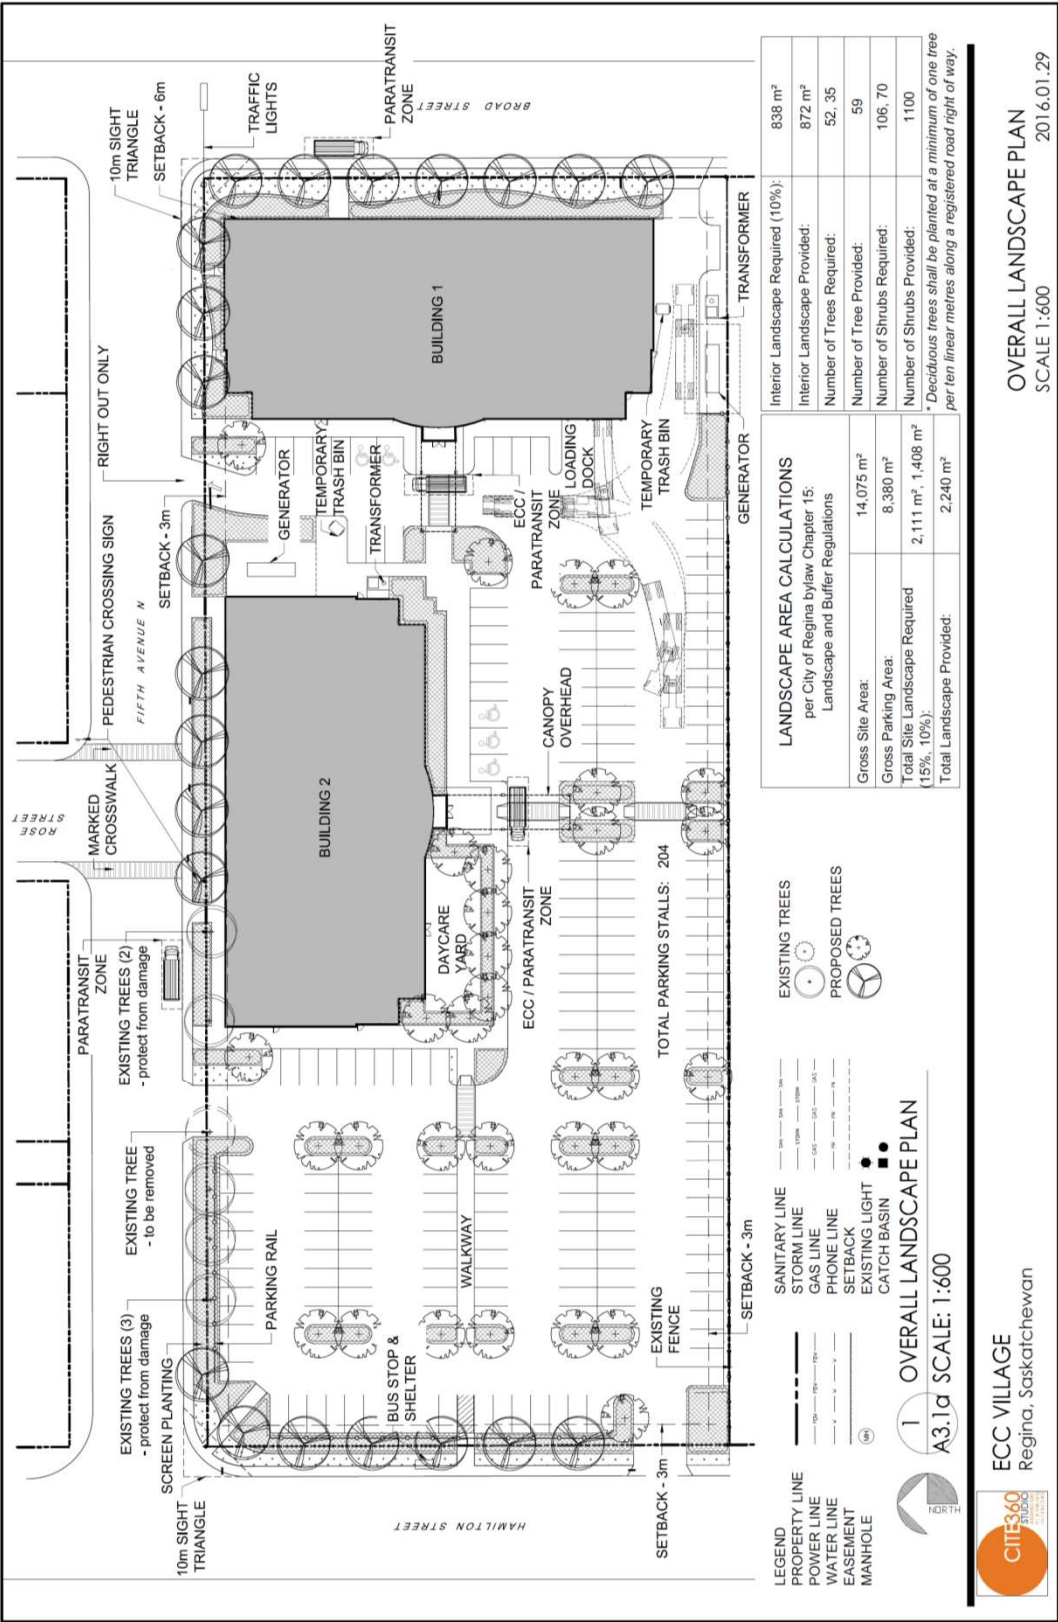

OVERALL LANDSCAPE PLAN
SCALE 1:600
2016.01.29