


Q:\Jobs Current\Oak Park\0917-Regina Office Buildings\Drawings\BP\Drawings\Revit\2000\2000mirror.rvt

25/06/2012 3:45:41 PM

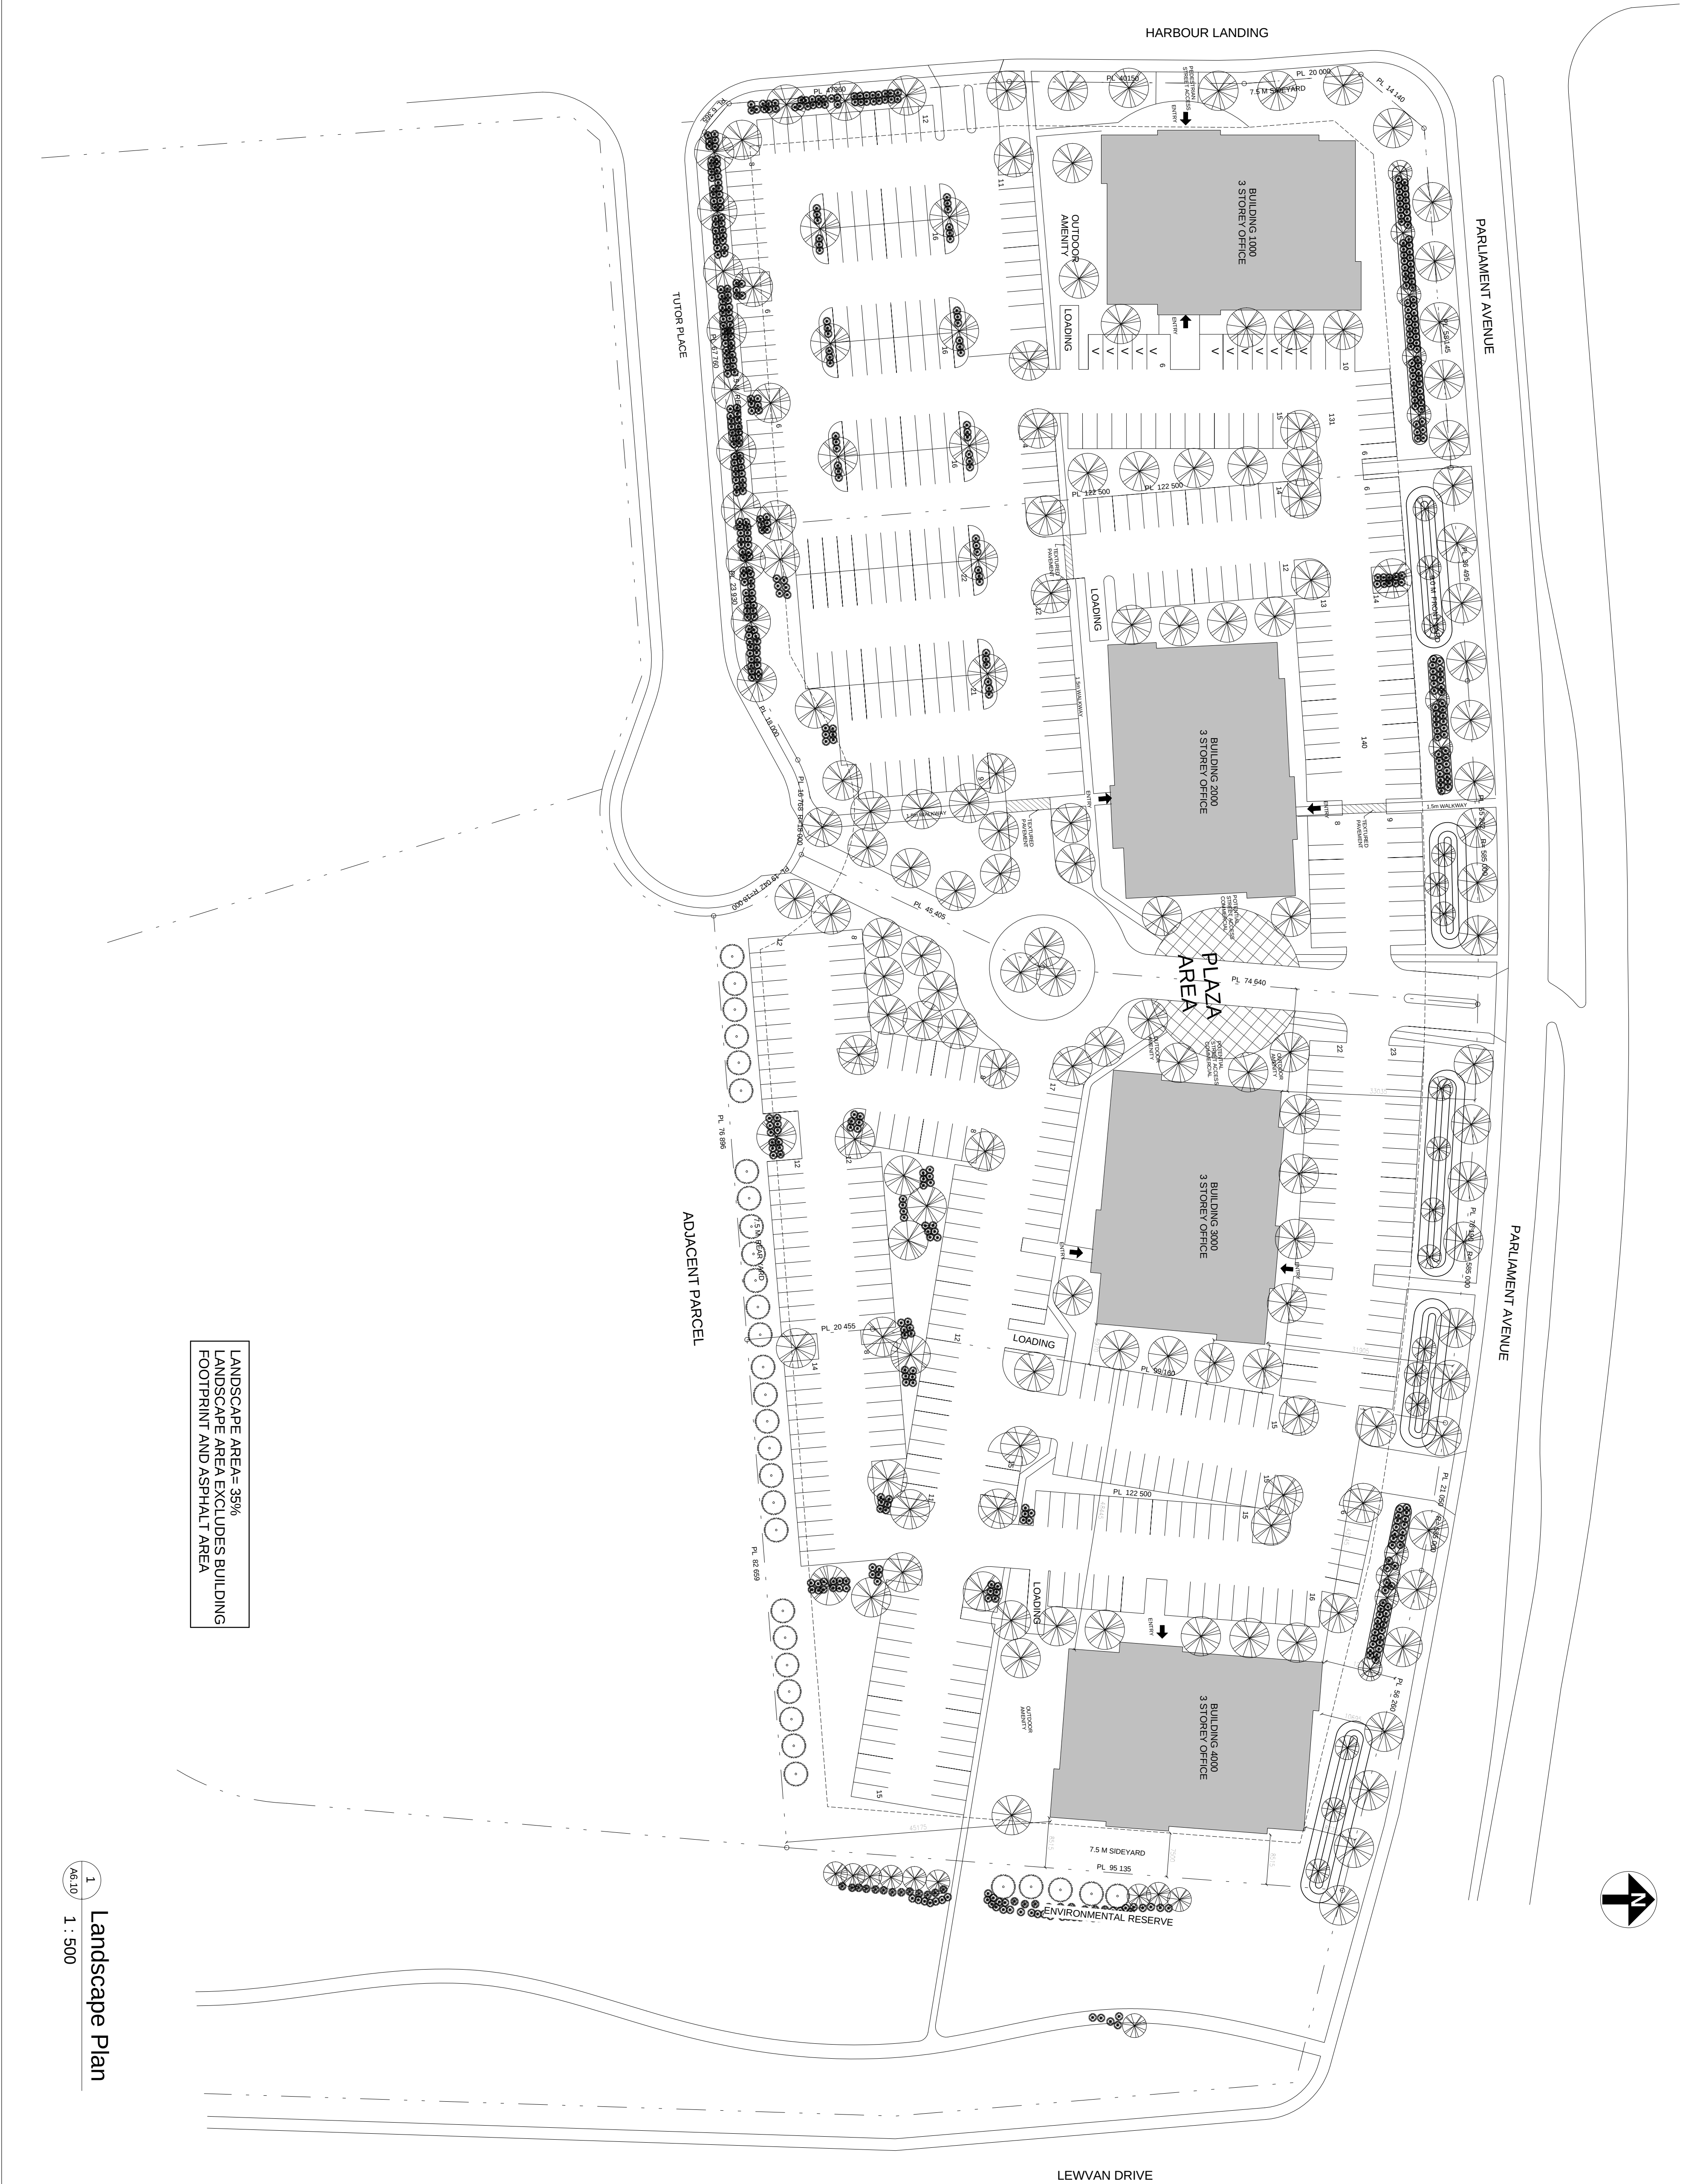

LANDSCAPE AREA= 35%
LANDSCAPE AREA EXCLUDES BUILDING
FOOTPRINT AND ASPHALT AREA

1 Landscape Plan
A6.10 1 : 500

GENERAL NOTES
This drawing and all its contents are protected by copyright, and written consent of Casold Koppe Architects Ltd. These drawings are not to be copied, reproduced, or used in any way without the written consent of Casold Koppe Architects Ltd. These drawings are of a preliminary nature and are subject to change without notice. The drawings, details and specifications are to be used as a guide only and do not constitute a contract. Any discrepancies are to be resolved by the architect. The drawings are to be used in accordance with the provisions of the Act of 1990 and the provisions of the Act of 1990.

Number	Date (yymmdd)	Description
--------	---------------	-------------



ARCHITECT
casold koppe
ARCHITECTS
#201 - 3804 Macleod Trail SE, Calgary, Alberta T2G 2R2
brie (403) 287-9960 fax (403) 287-9962 info@ckarch.ca

HARBOUR LANDING
BUSINESS PARK

PROJECT NAME AND ADDRESS
**Harbour Landing Office Park
Phase 2
HARBOUR LANDING BOULEVARD &
PARLIAMENT AVENUE
Regina, Sask**

DRAWING
Landscape Plan

DRAWN BY	JOB NO.	Building Permit #
Author	0917	
CHECKED BY		SHEET
Checker		
ISSUE DATE (yy/mm)		
SCALE		
AS NOTED		A6.10