


Appendix A-3.1

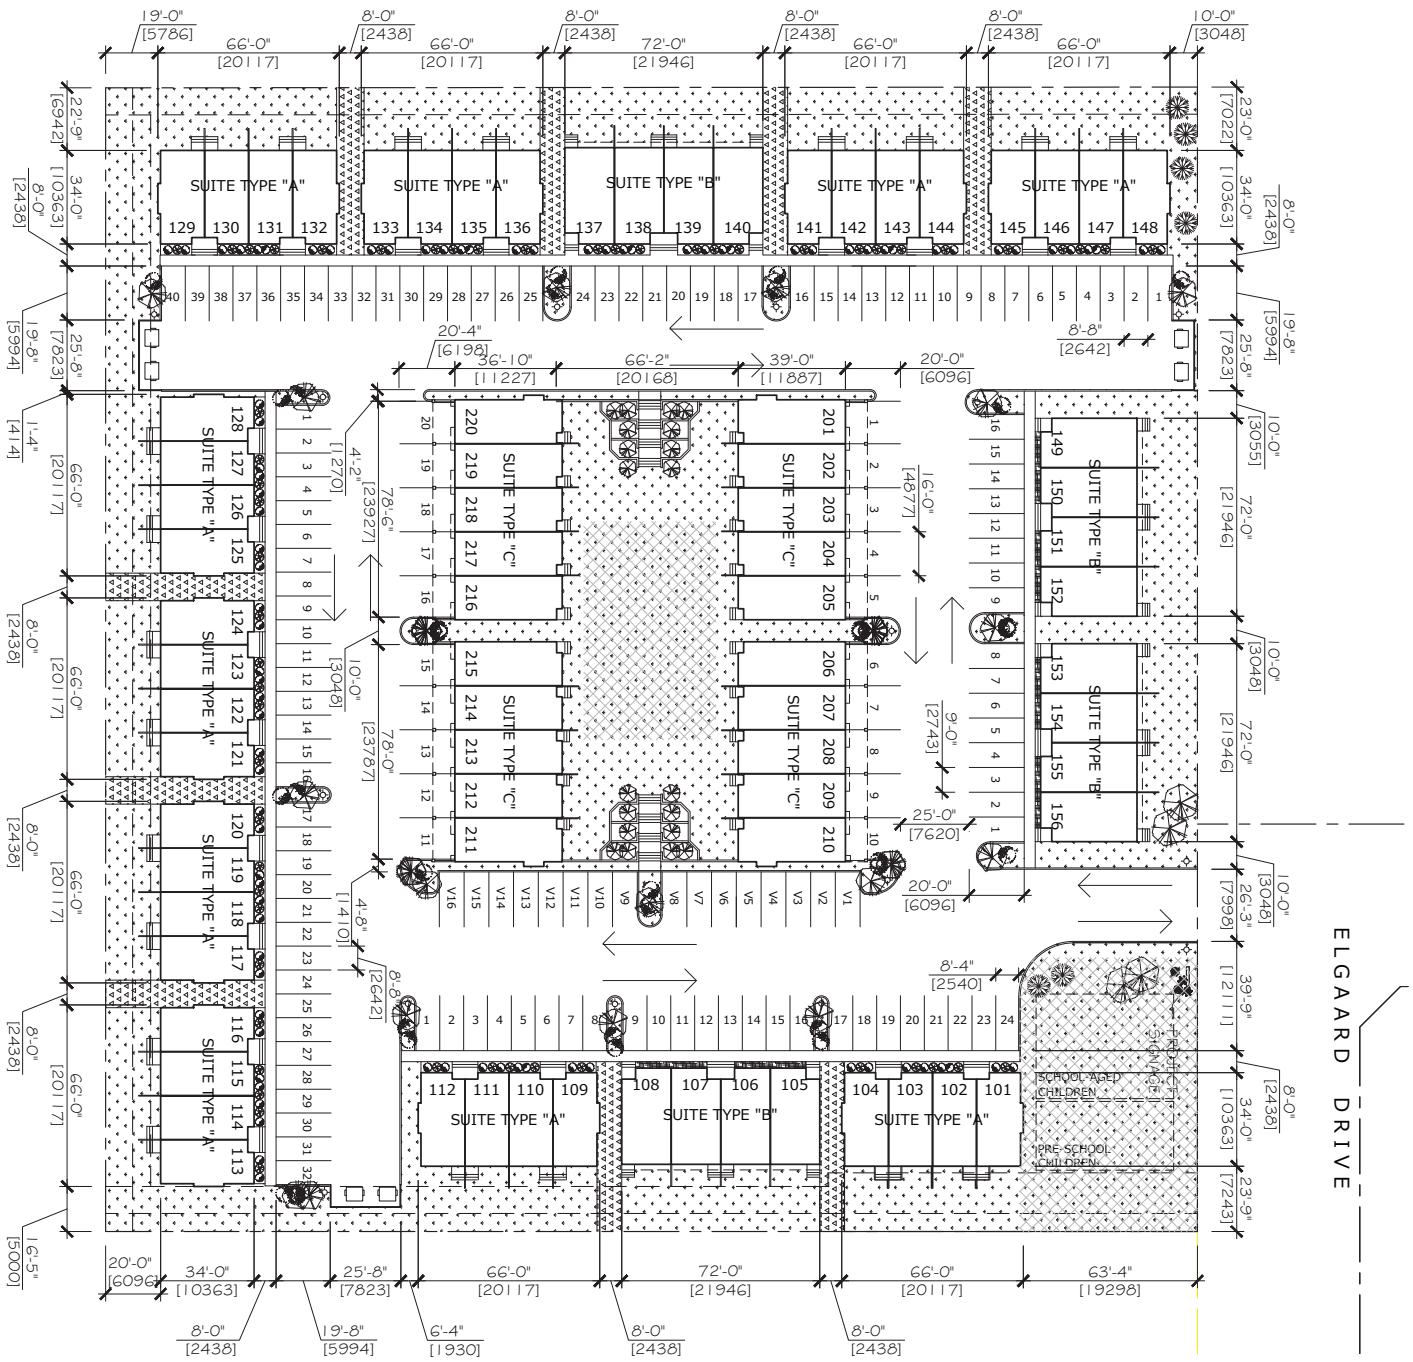

ELGARD DRIVE



420 Macdonald Street
 Regina, Saskatchewan S4S 0E1
 Phone: (306) 347-5800 Fax: (306) 347-5801
 www.peakarbilt.com

DISCLAIMER: We have reviewed this plan and understand the project will be built in accordance with these agreements. We further agree there are no outstanding verbal comments not documented on this signed page. This page is subject to applicable laws and regulations.

No.	Description	CO No.	Date
1	For Discretionary Use	-	15 JUN 12

Client	Address
Bordeaux Condominiums	Elgaard Drive Hawkestone

DATE	1/827 = 1-0"
DATE	15 JUN 12
DESIGNED BY	SDH
1:20 SCALE	12-03