



Project Manager:
Capital Crossing
Regina, Sask.
Block 6
Commercial / Residential
Discretionary Use
- Site Plan


Project Title:
Capital Crossing
Regina, Sask.
Block 6
Commercial / Residential
Discretionary Use
- Site Plan

2	NOV 17/18	NOV 17/18
2	NOV 17/18	NOV 17/18
2	NOV 17/18	NOV 17/18
2	NOV 17/18	NOV 17/18
2	NOV 17/18	NOV 17/18

17018
NOV 2017
RAZ
DU-1
R2

30x42

Appendix A-3.1

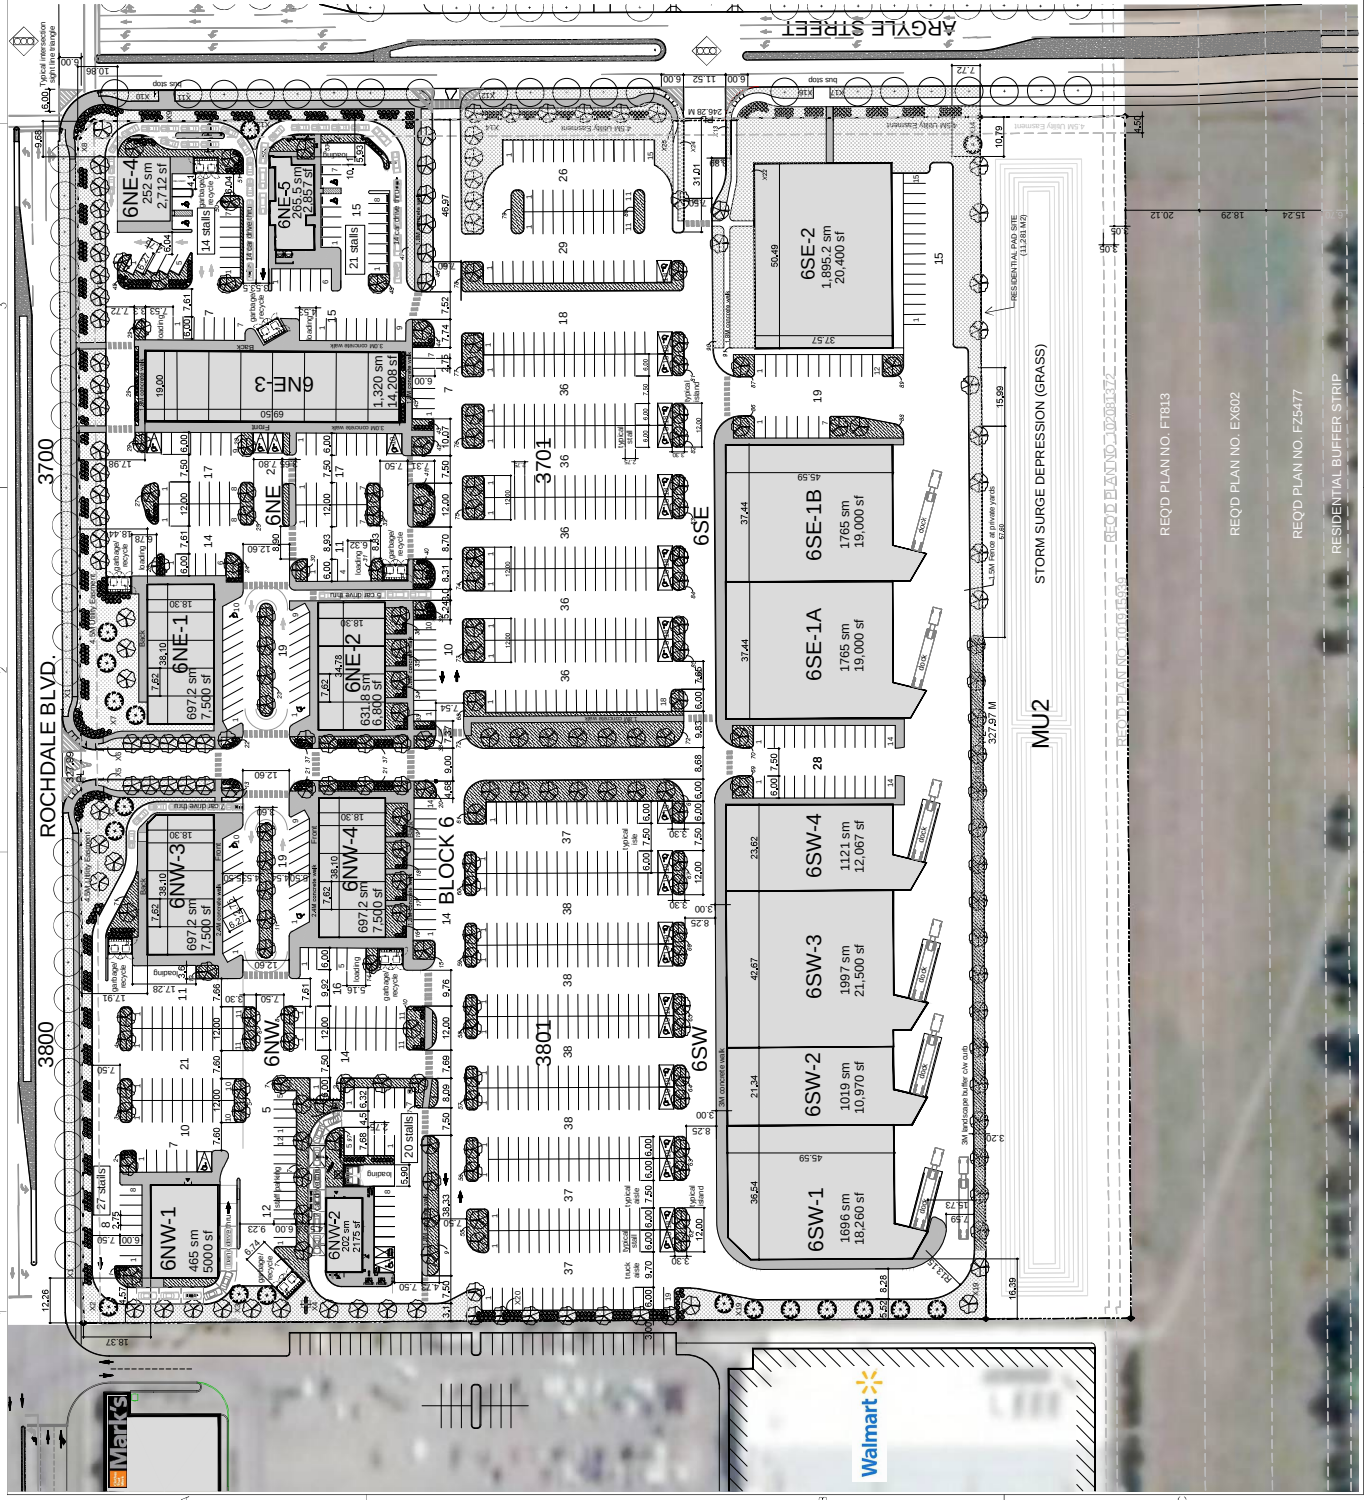

17018
NOV 2017
RAZ
DU-1
R2

Area = 80.9 ha (20.00 Ac.)