


 DENOTES DESIGNATED OFF LEASH DOG PARK

| Date | Revisions | By |
|------|-----------|----|
| | | |
| | | |
| | | |
| | | |
| | | |
| | | |



MOUNT PLEASANT OFF LEASH DOG PARK - SCHEDULE B

| | | | |
|----------------------|-----------|---|--|
| Approval / Stamping: | | File Information: | |
| Date: July 20, 2020 | | MOUNT PLEASANT OFF-LEASH AREA-WOKING DR | |
| Scale: 1:1500 | Category: | Sheet Number: 1 of 1 | |

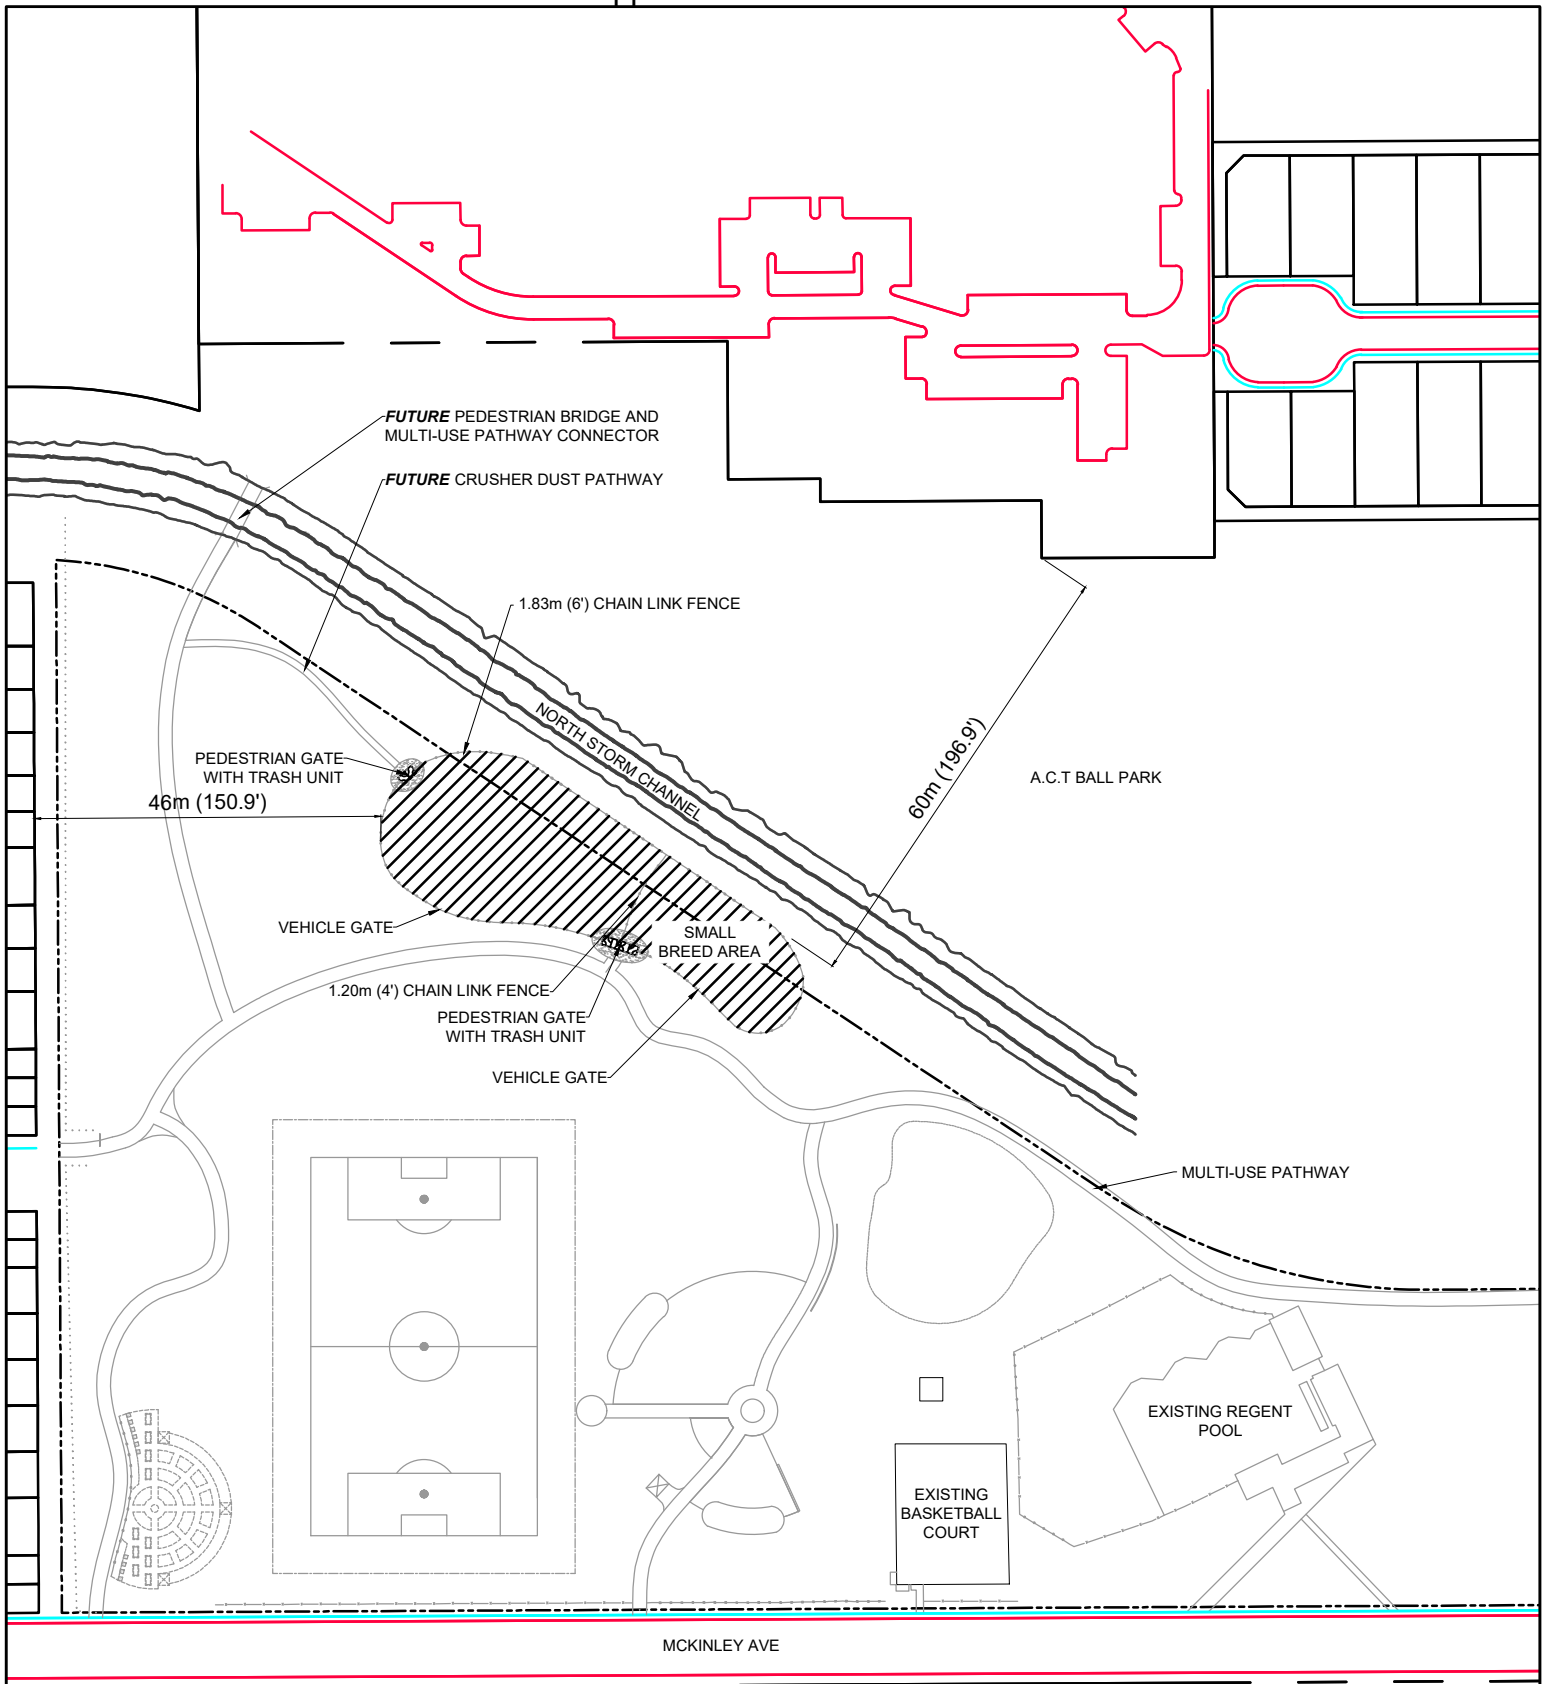

| Date | Revisions | By |
|------|-----------|----|
| | | |
| | | |
| | | |
| | | |
| | | |

City of Regina | **REGINA**
Infinite Horizons

**REGENT OFF LEASH DOG PARK
SCHEDULE B**

| | | | |
|------------------------|--------|---|--|
| Approval / Stamping: | | File Information: REGENT PARK FINAL DESIGN.DWG | |
| Date: July 22, 2020 | Scale: | Category: | |
| Sheet Number: 1 of 1 | | | |